

Government Hill Wireless Station
Historic Structure Report, Version 1.2

Appendix C: Measured Drawings


July 2024


Prepared by:

True North Sustainable Development Systems, Inc.,


For the Municipality of Anchorage

Note: This version of Appendix C contains editorial comments from Historic Preservation Commissioners. These are intended to be resolved in future versions of this HSR Appendix C.

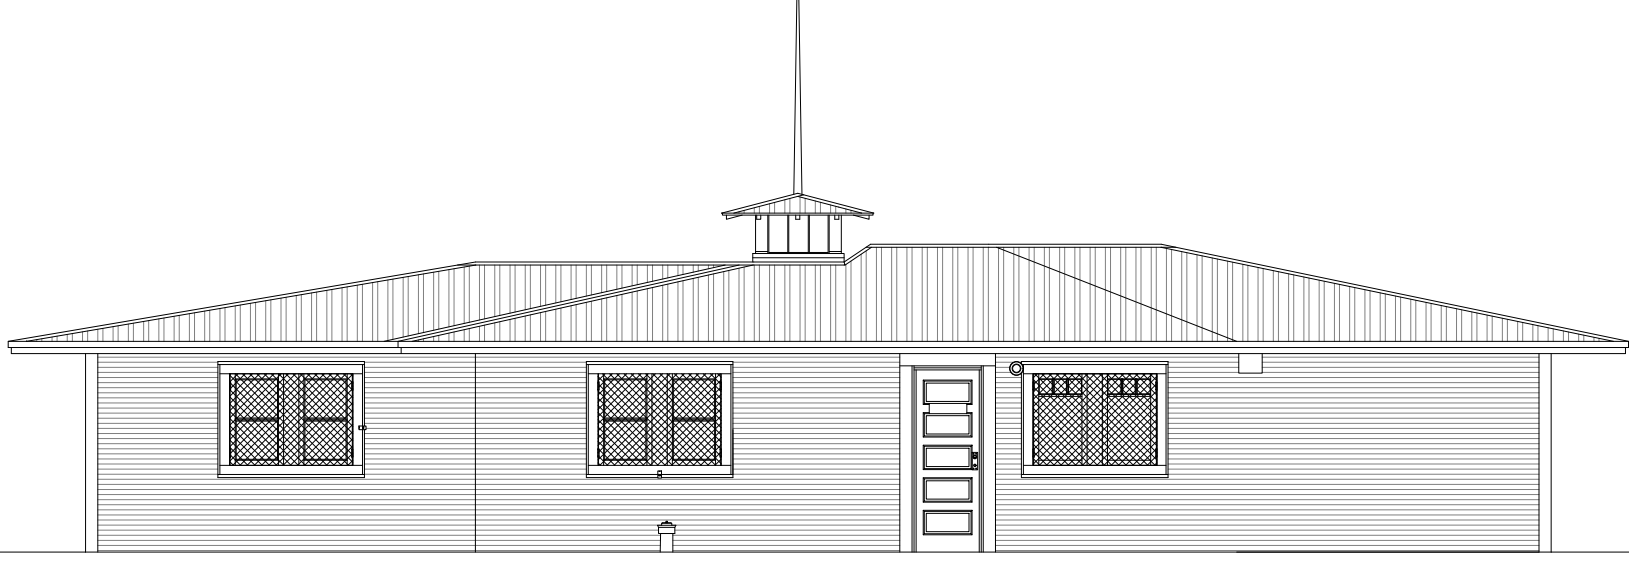


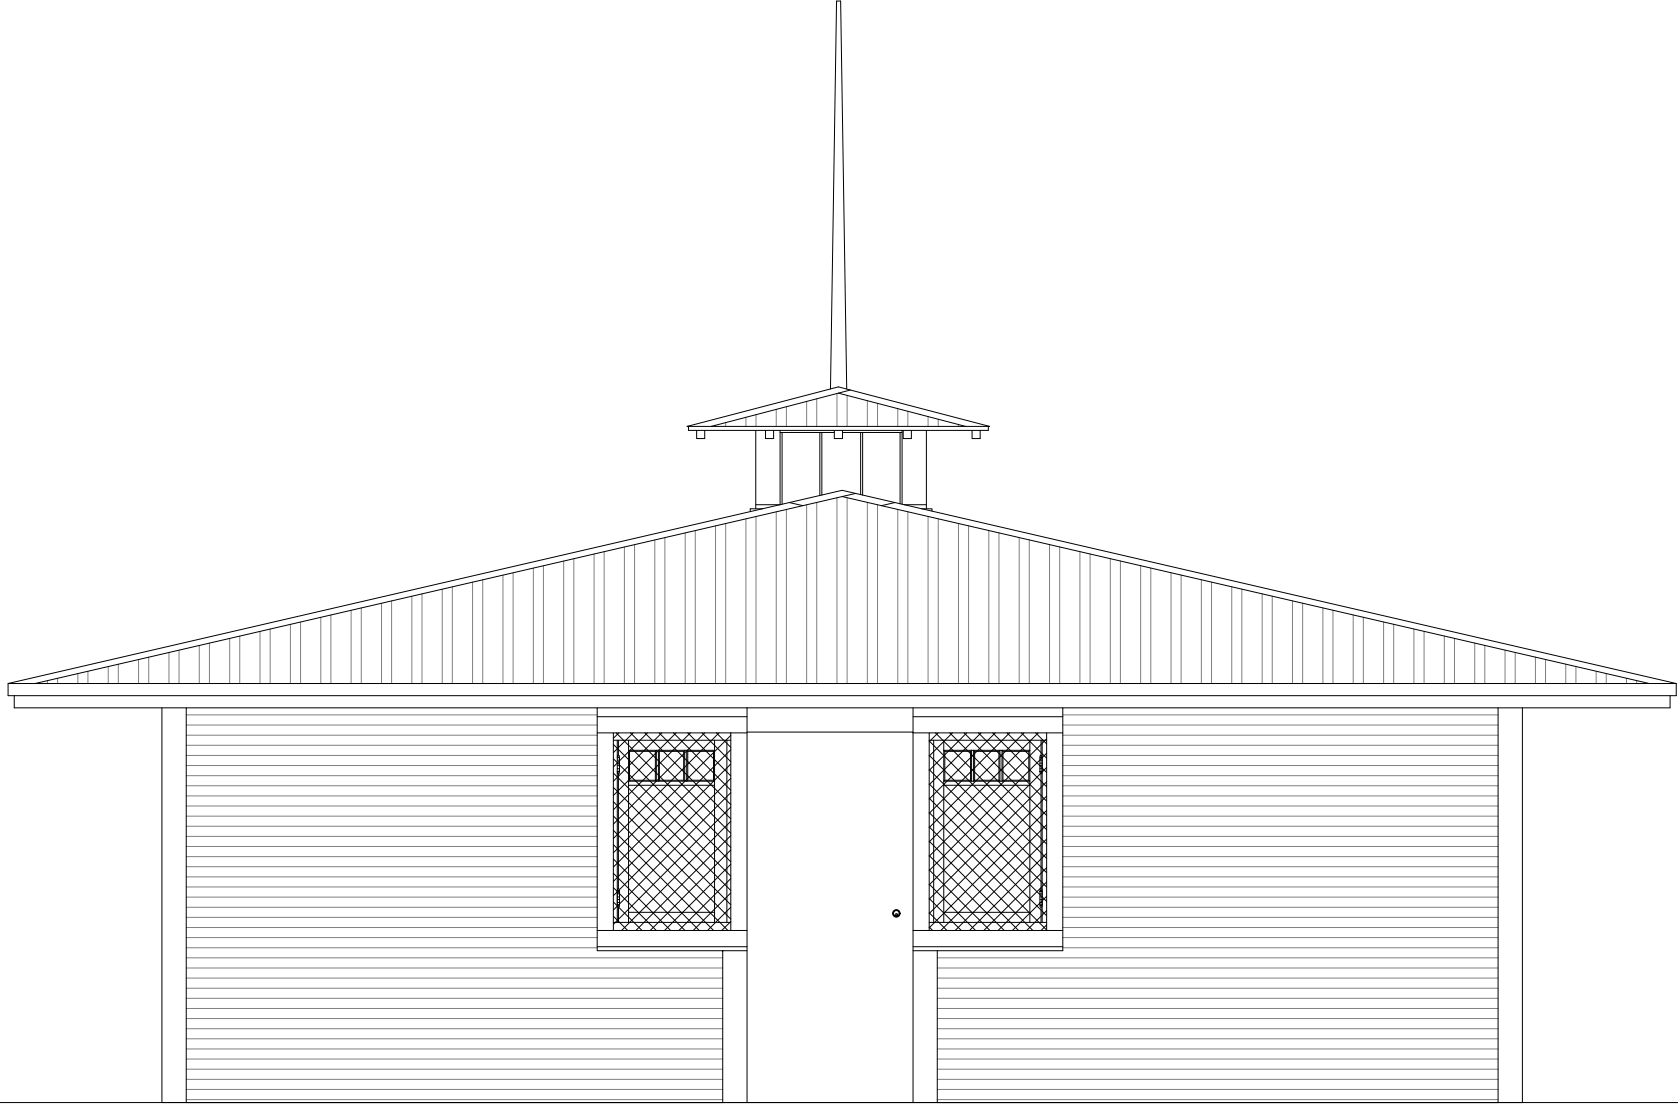

Scale: 1/4"=1'
0 1 2 3 4 5

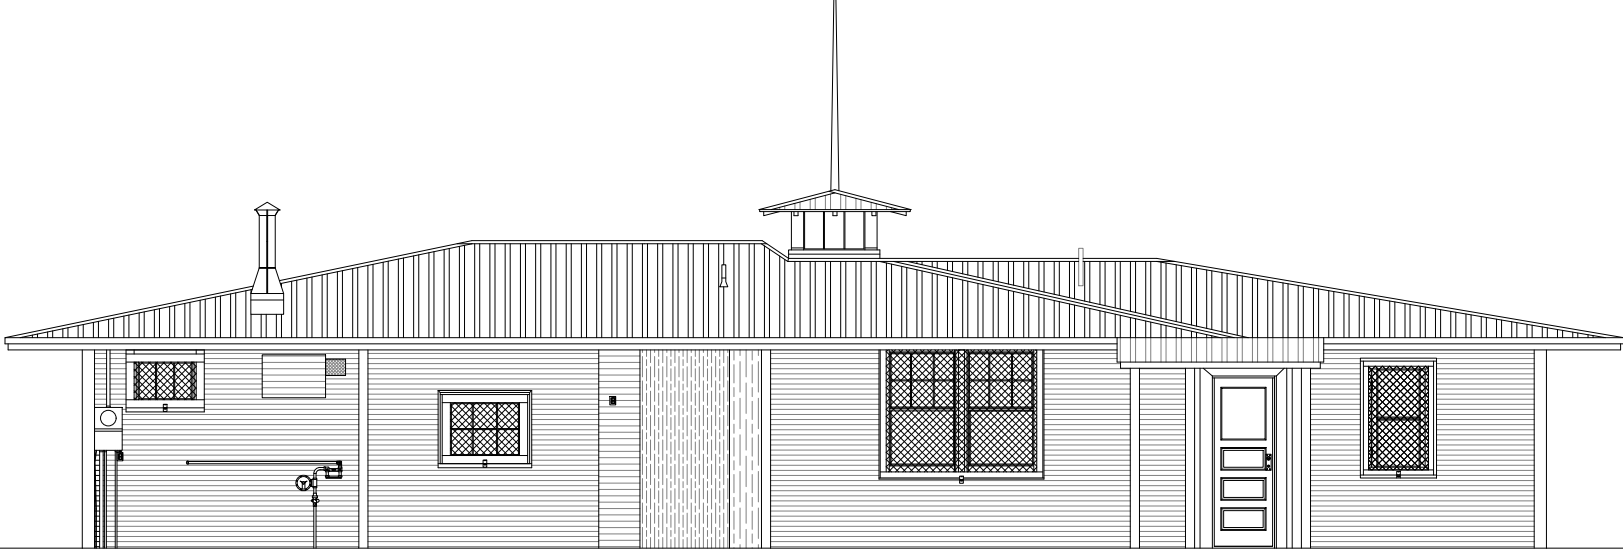



Scale: 1/8"=1'

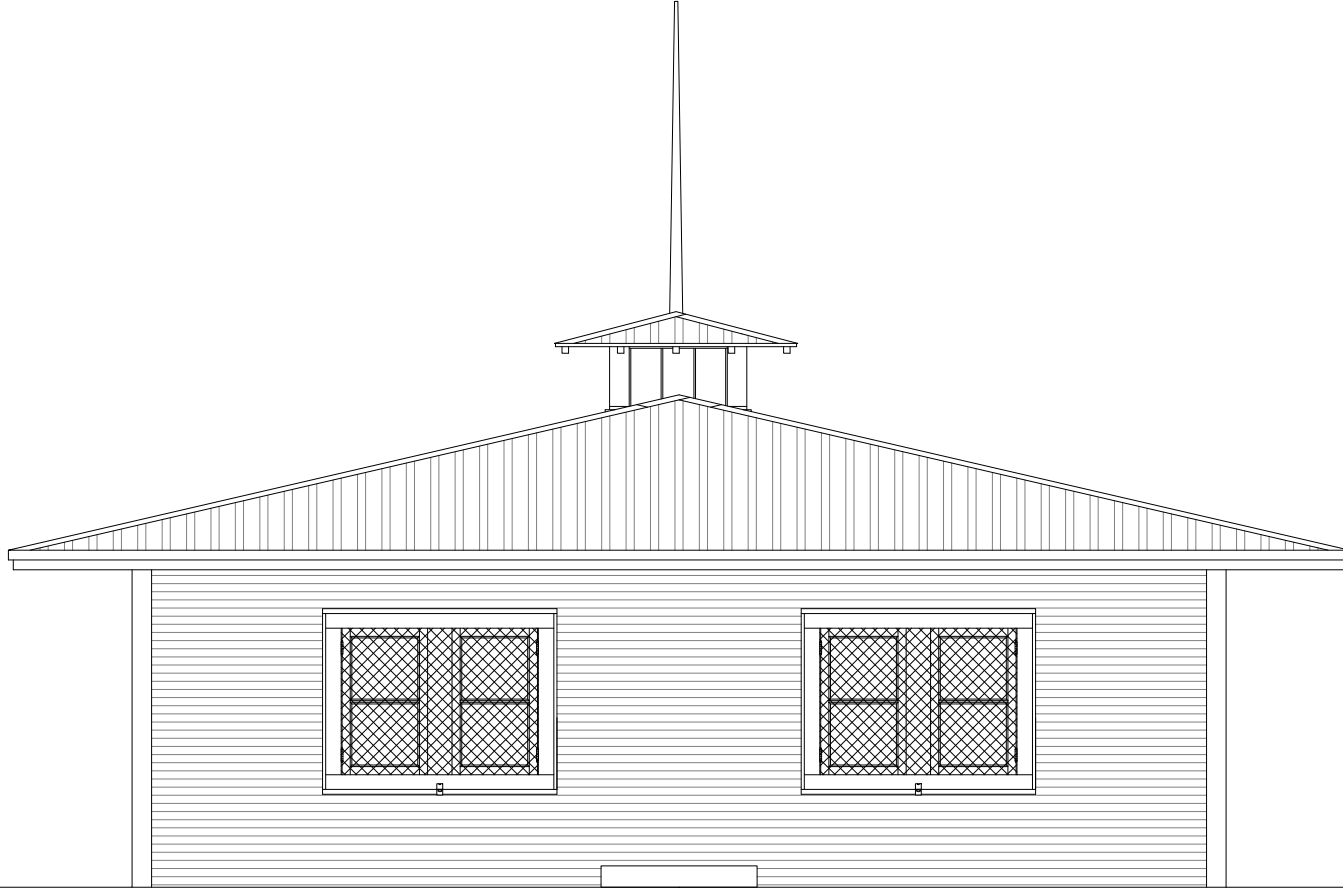



Scale: 1/4"=1'

A horizontal scale bar with markings at 0, 1, 2, 3, 4, and 5 feet.

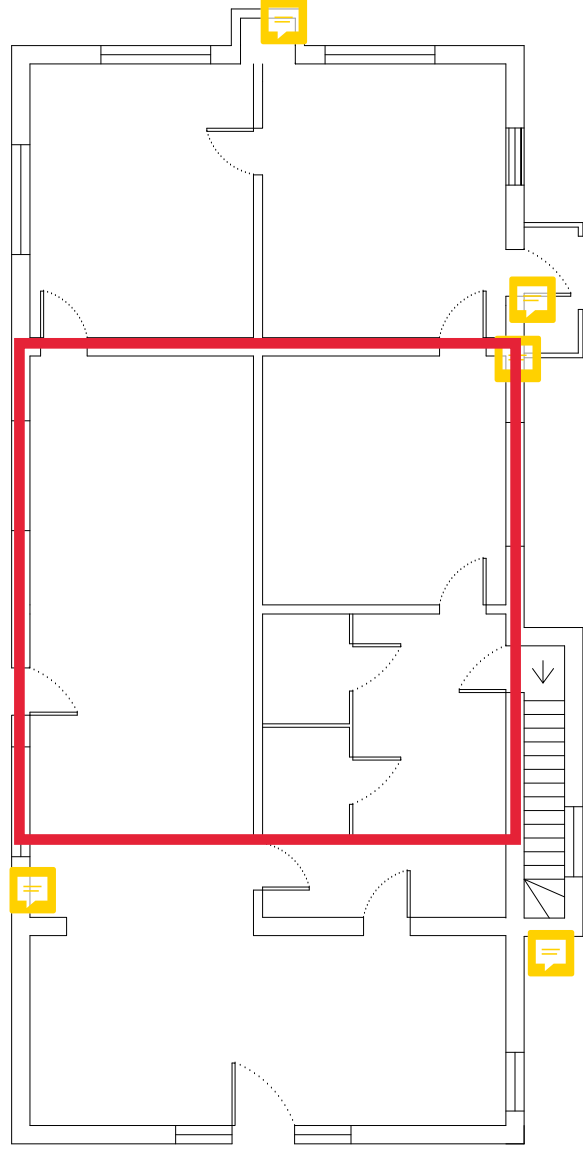

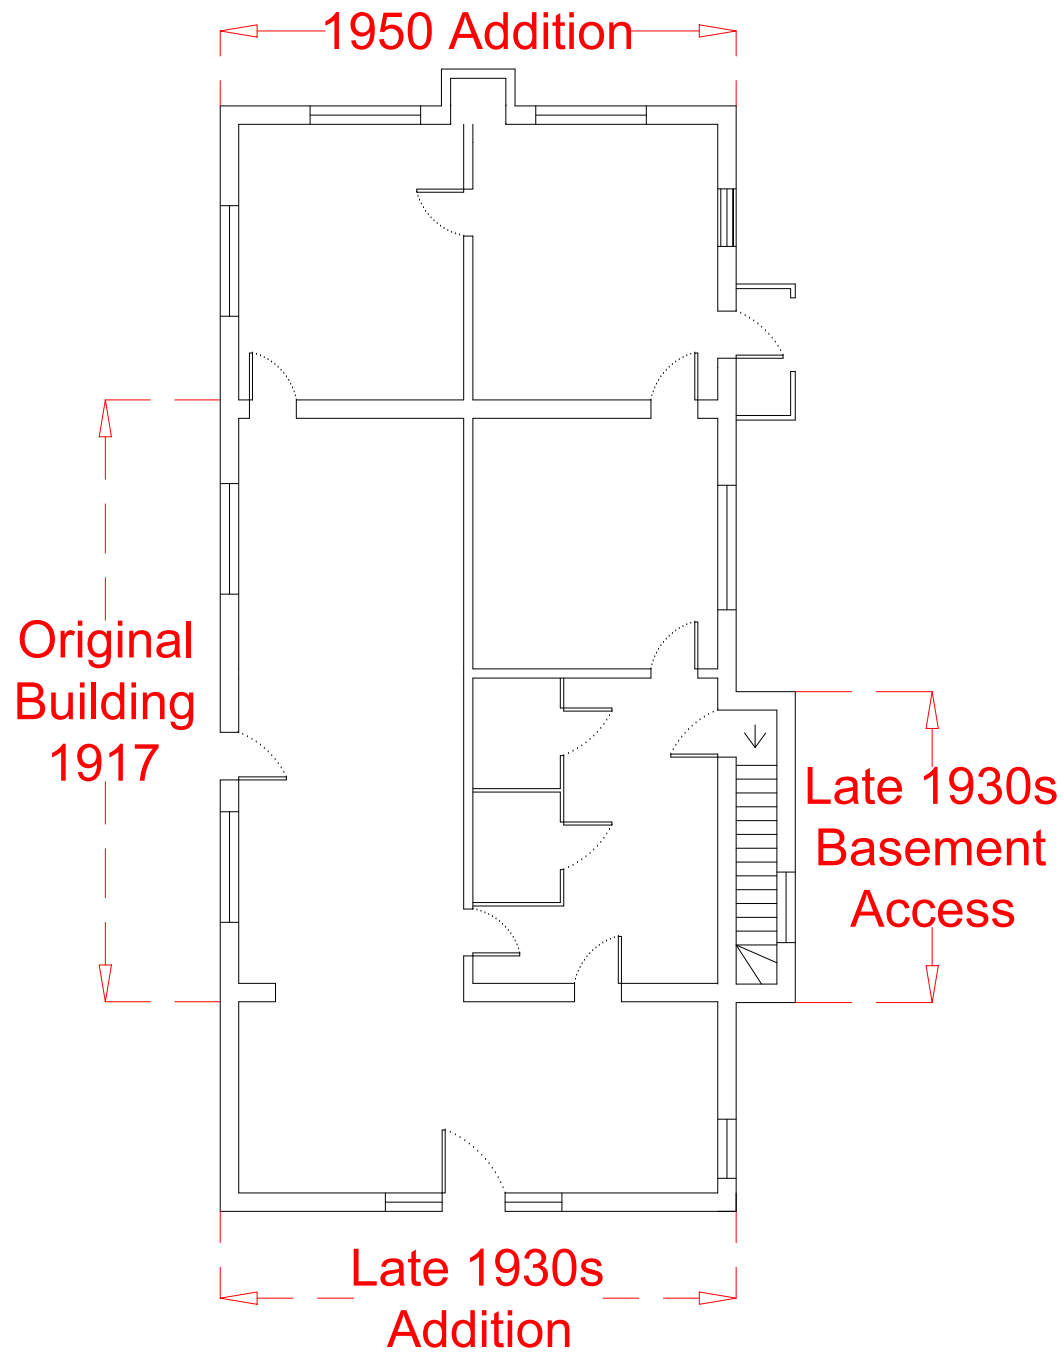

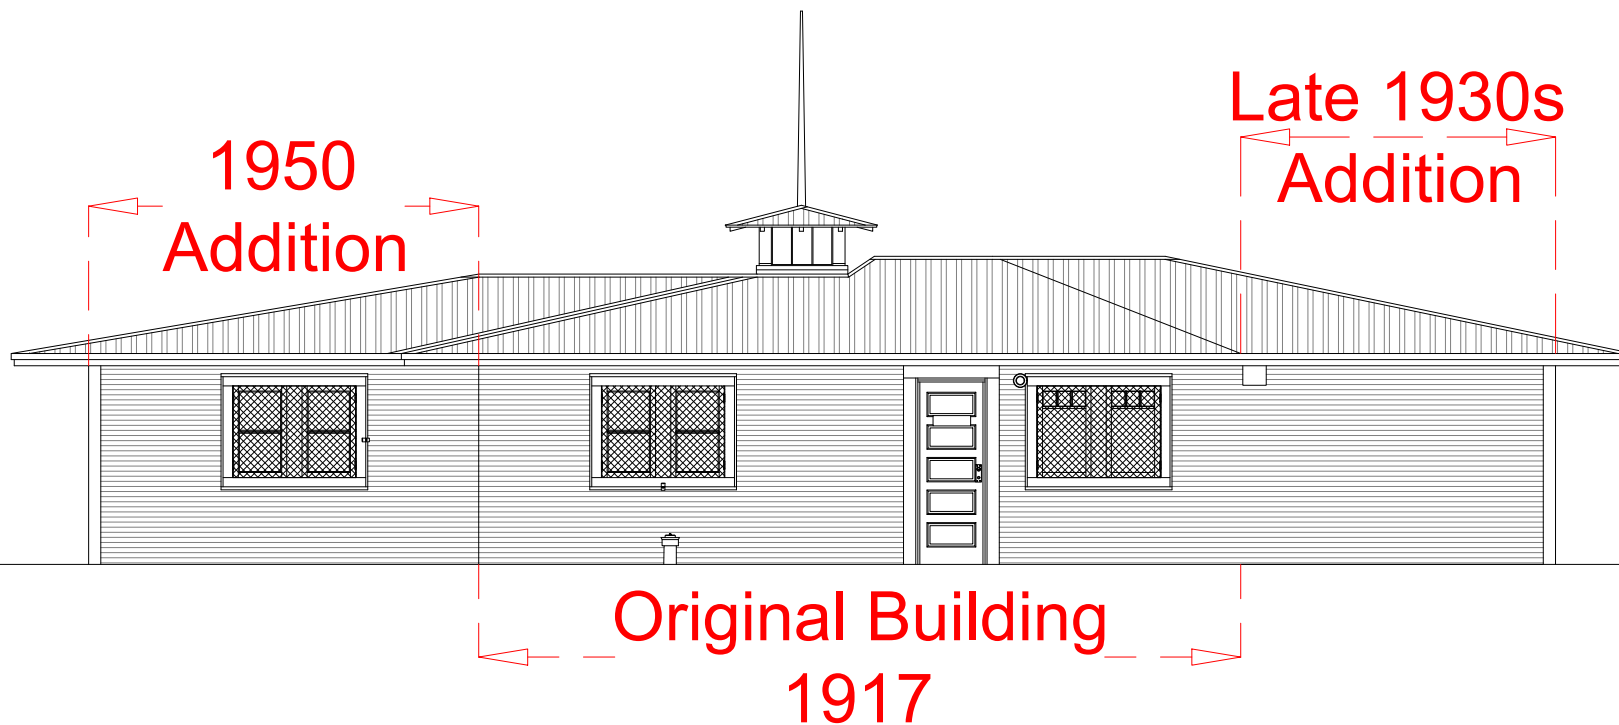


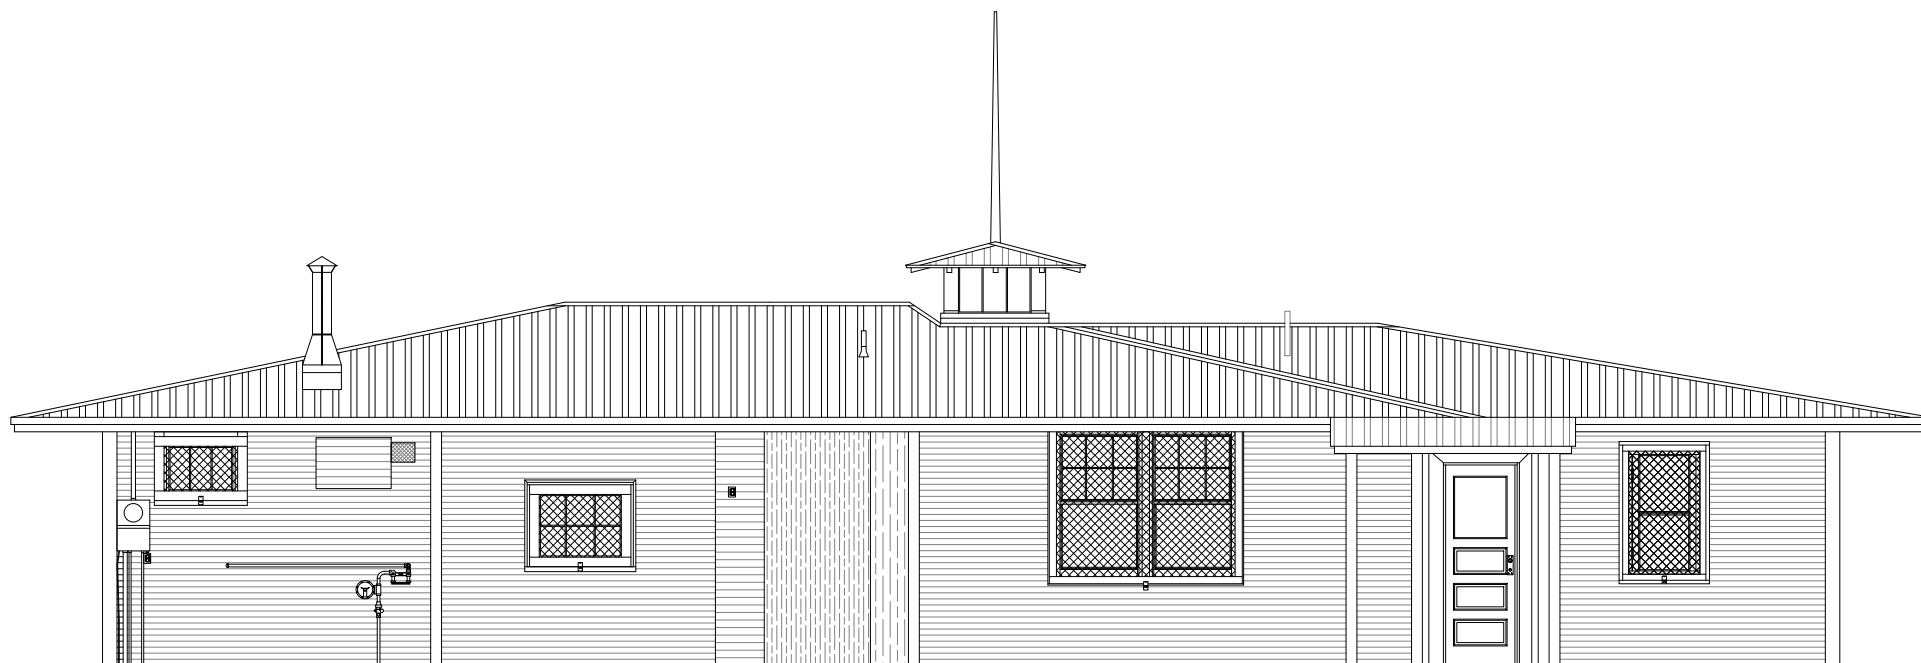


Late 1930s
Basement
Addition


1950
Arctic Entry
Addition

Scale: 1/8"=1'

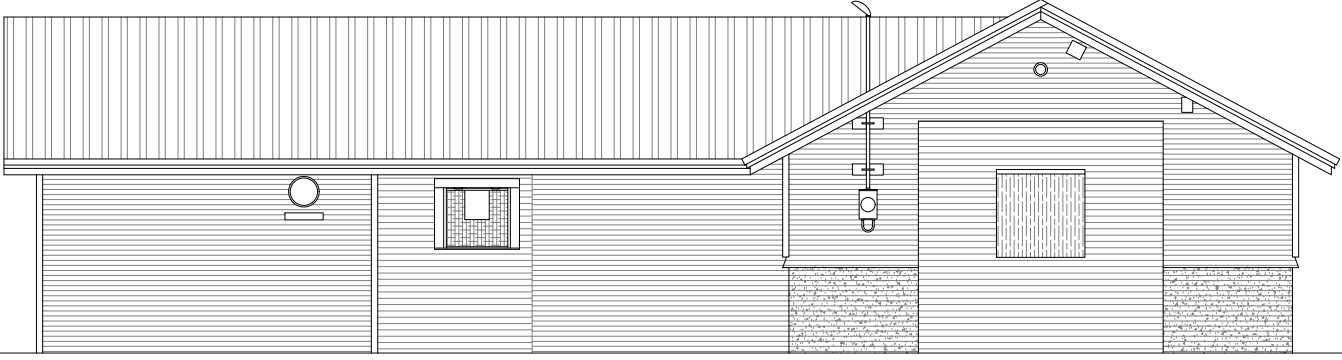


Scale: 1/8"=1'

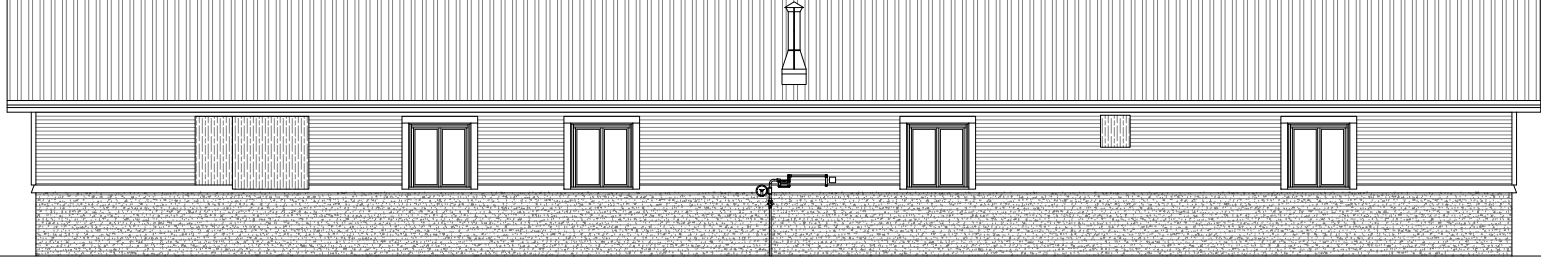


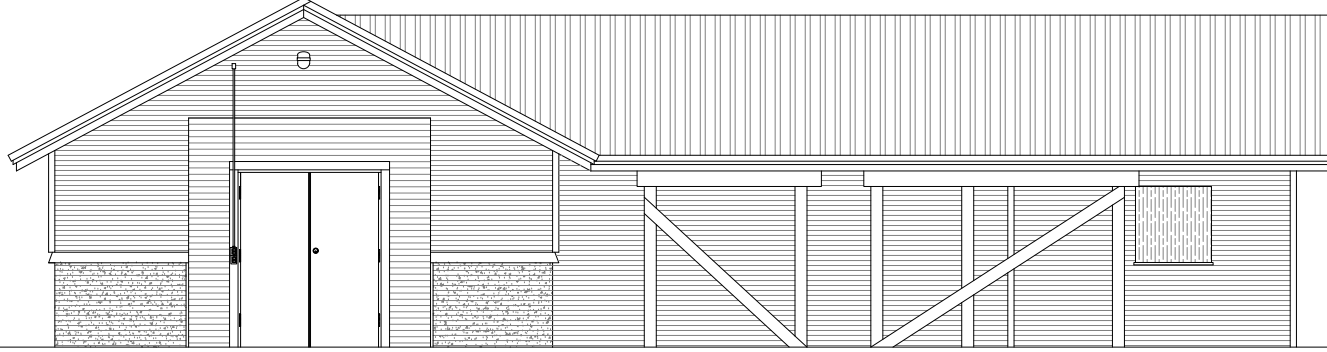



Scale: 1/8"=1'

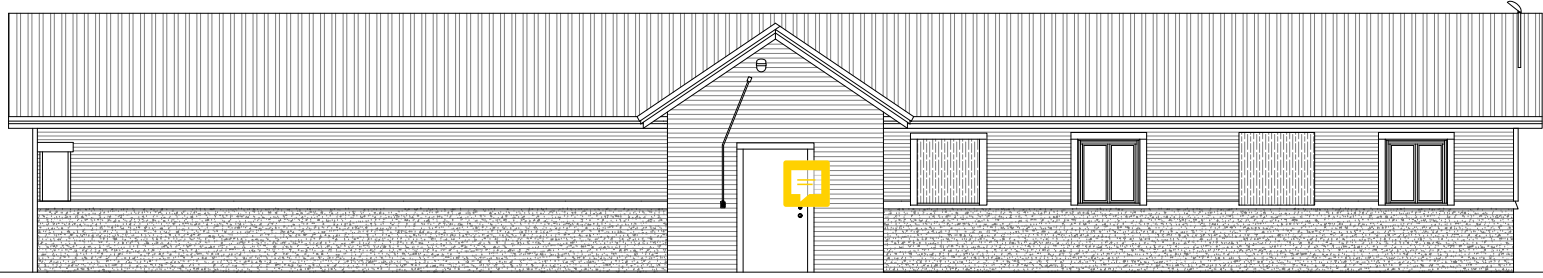


Scale: 3/32"=1'

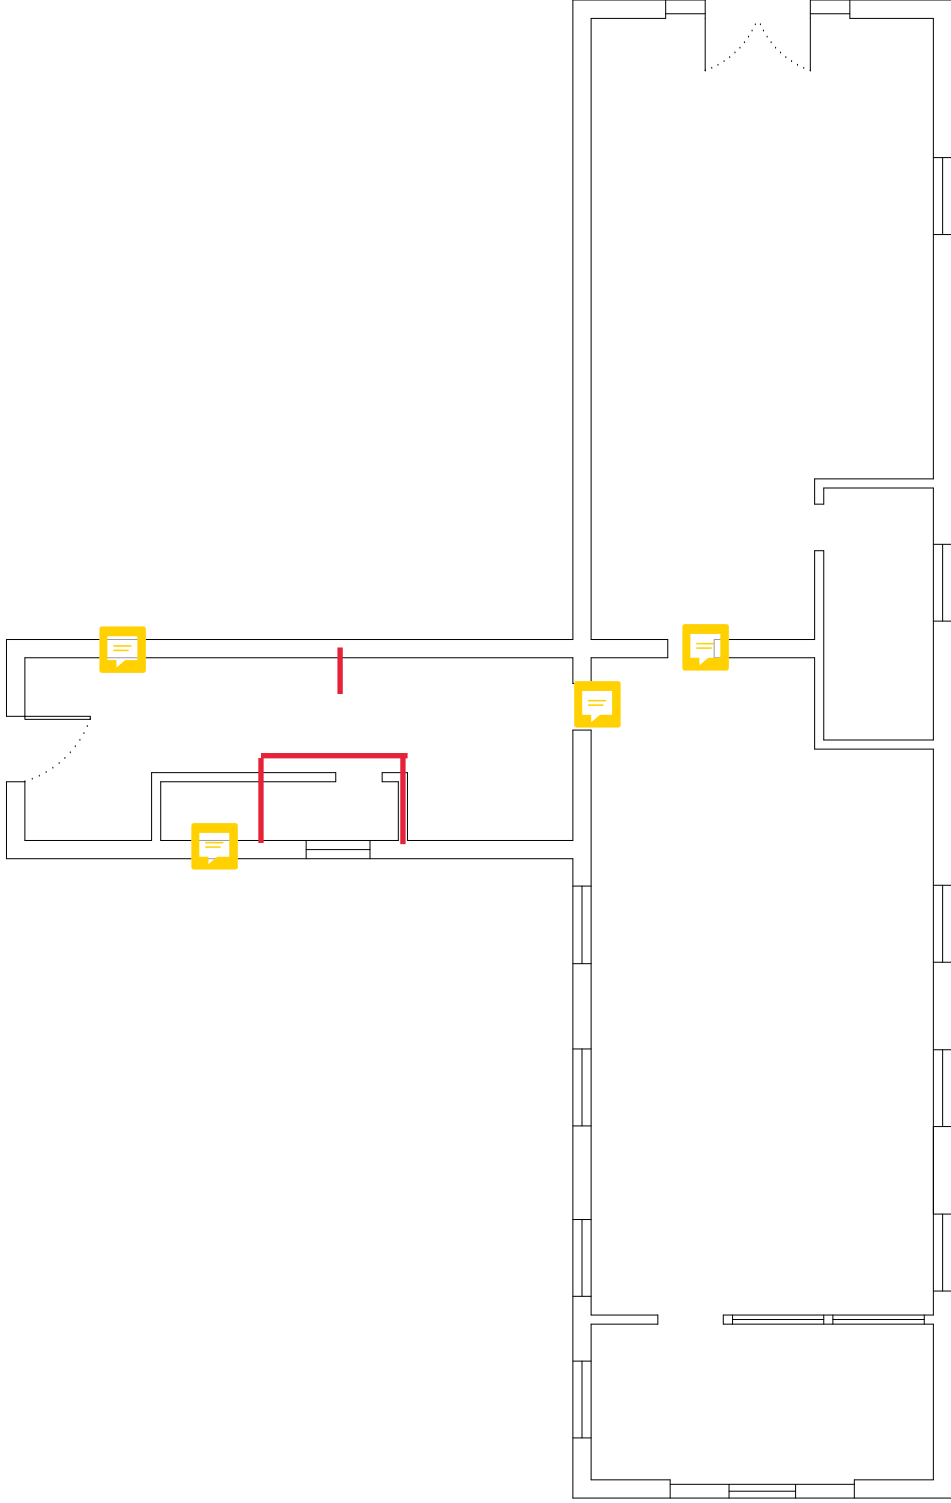

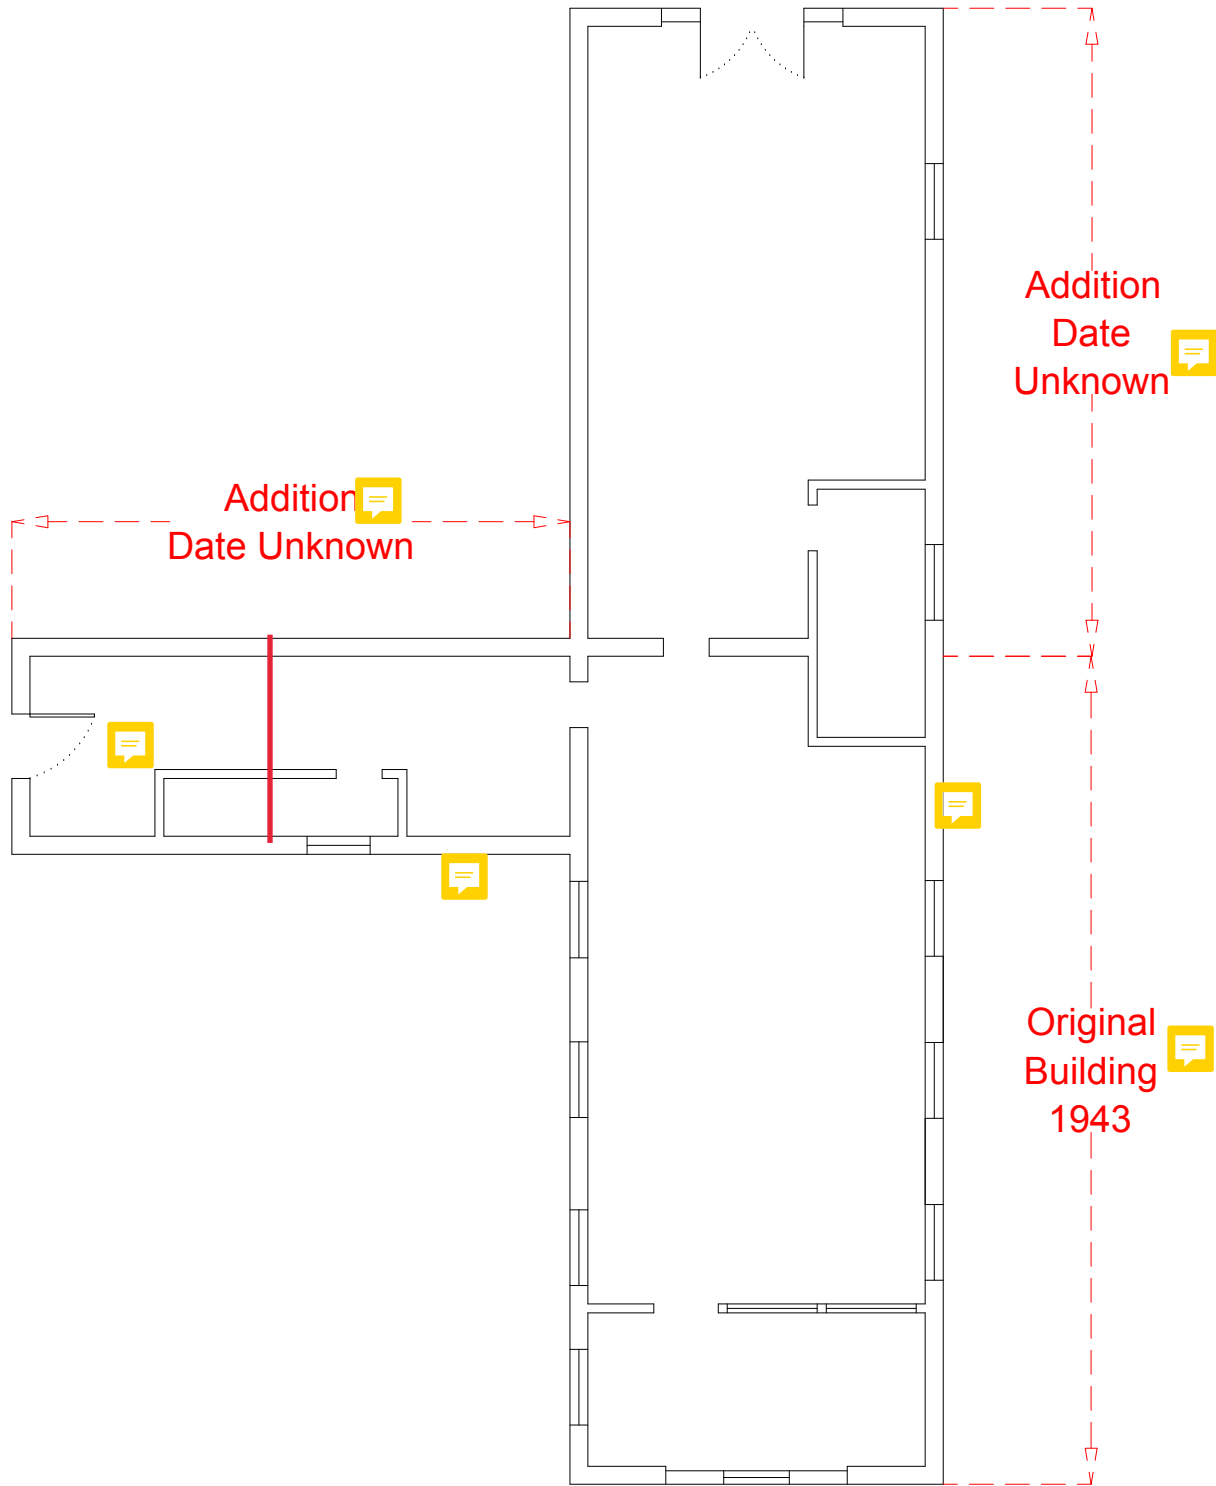

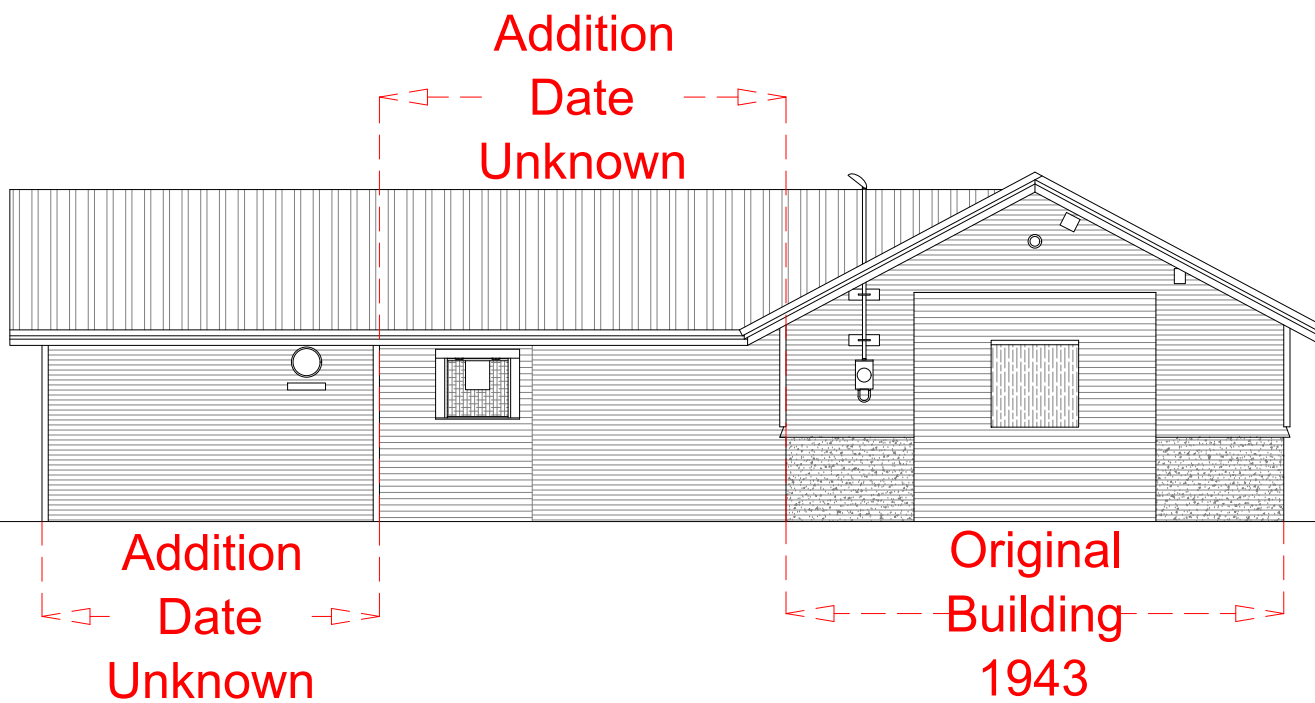


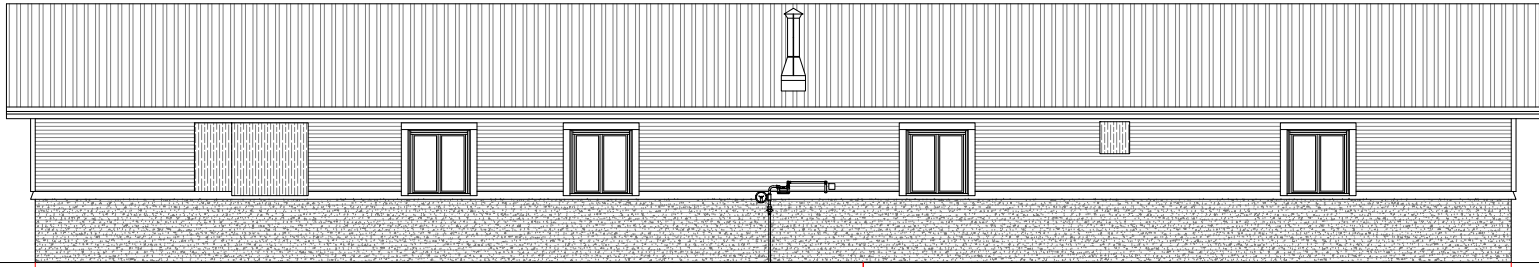



Original Building
1943

Addition
Date
Unknown


Scale: 1/8"=1'-0"

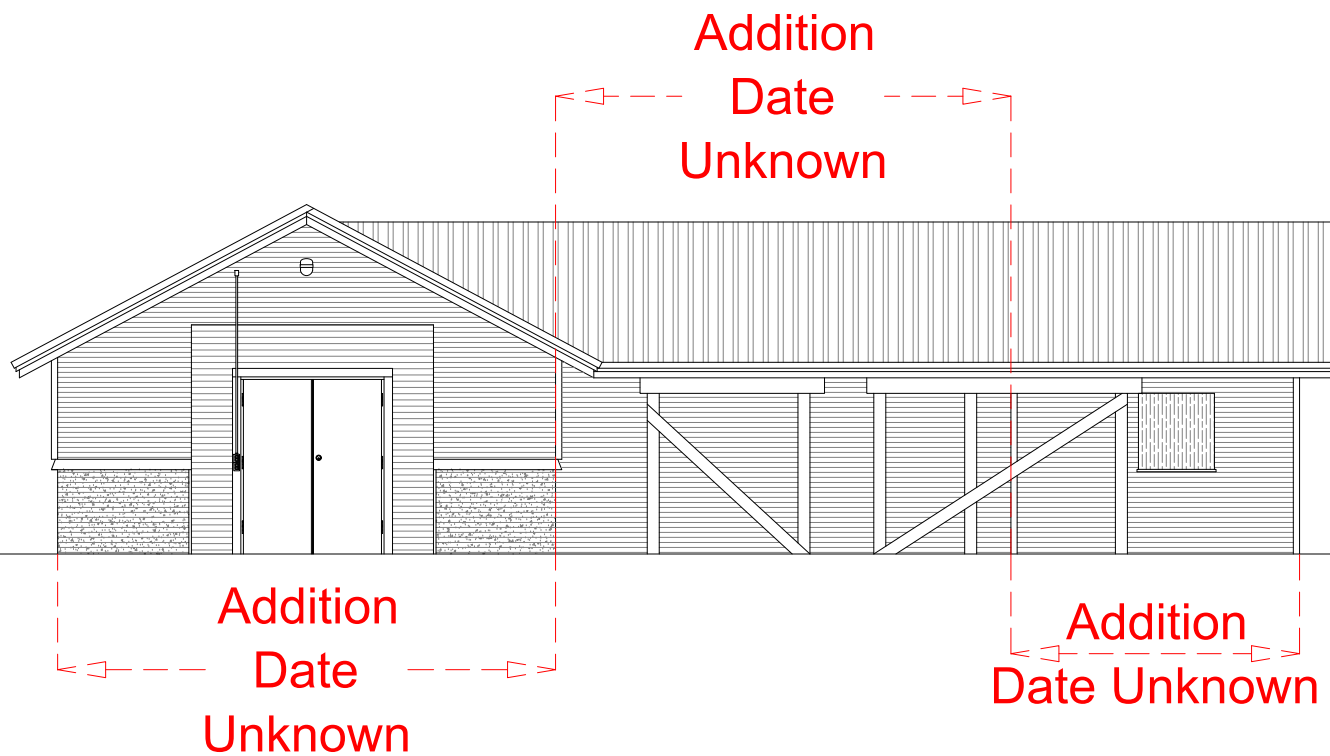


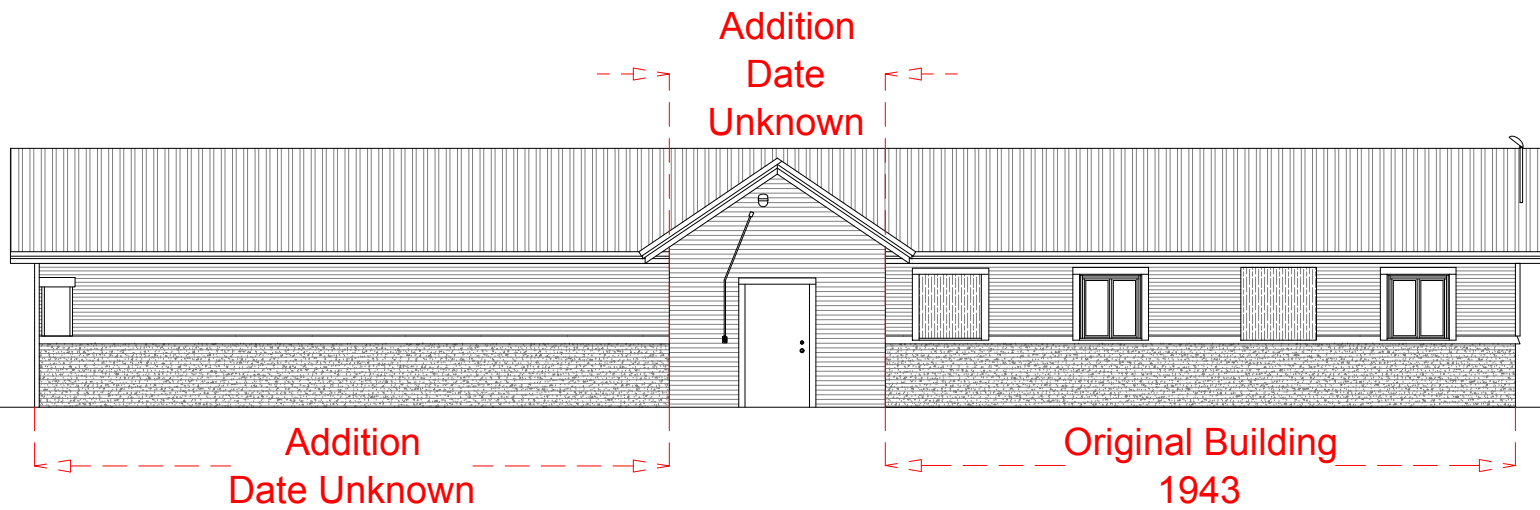

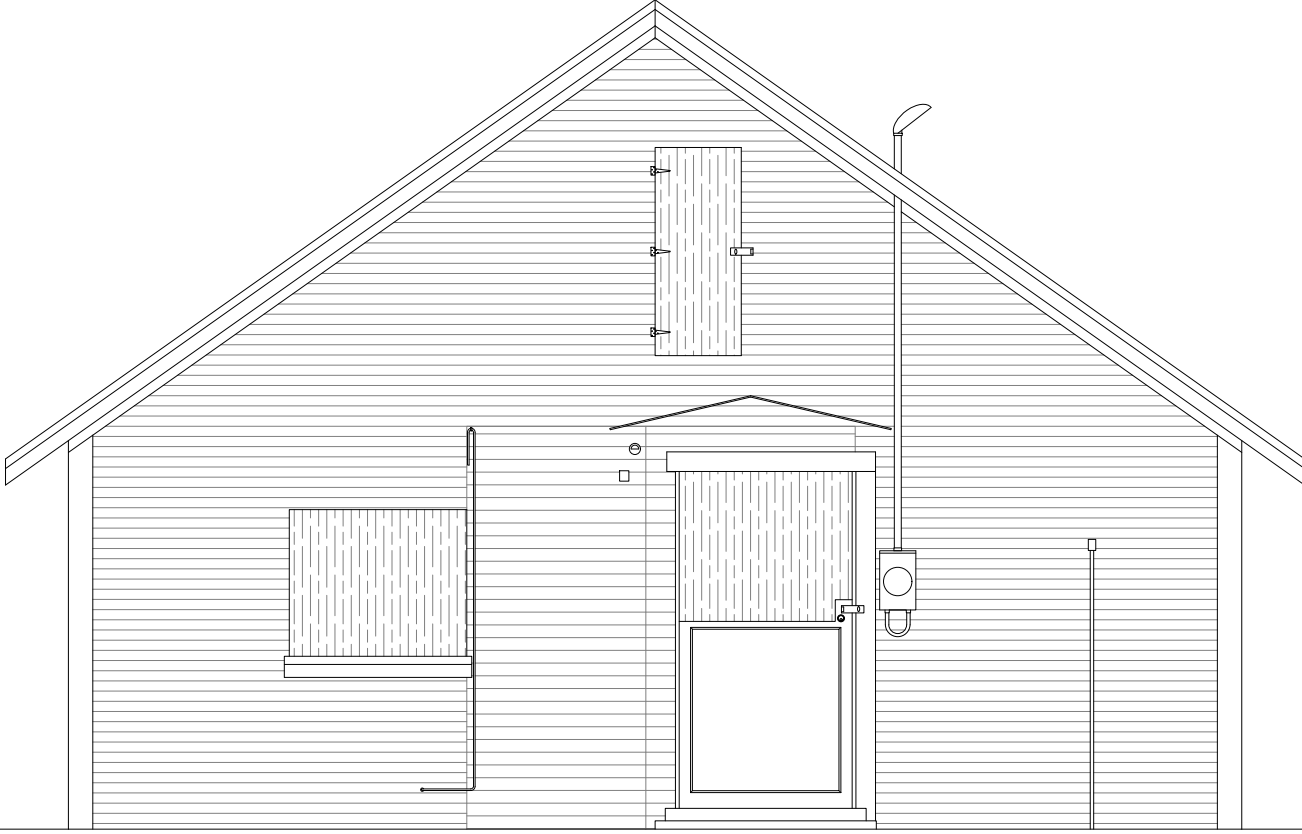



Scale: 1/4"=1'
0 1 2 3 4 5

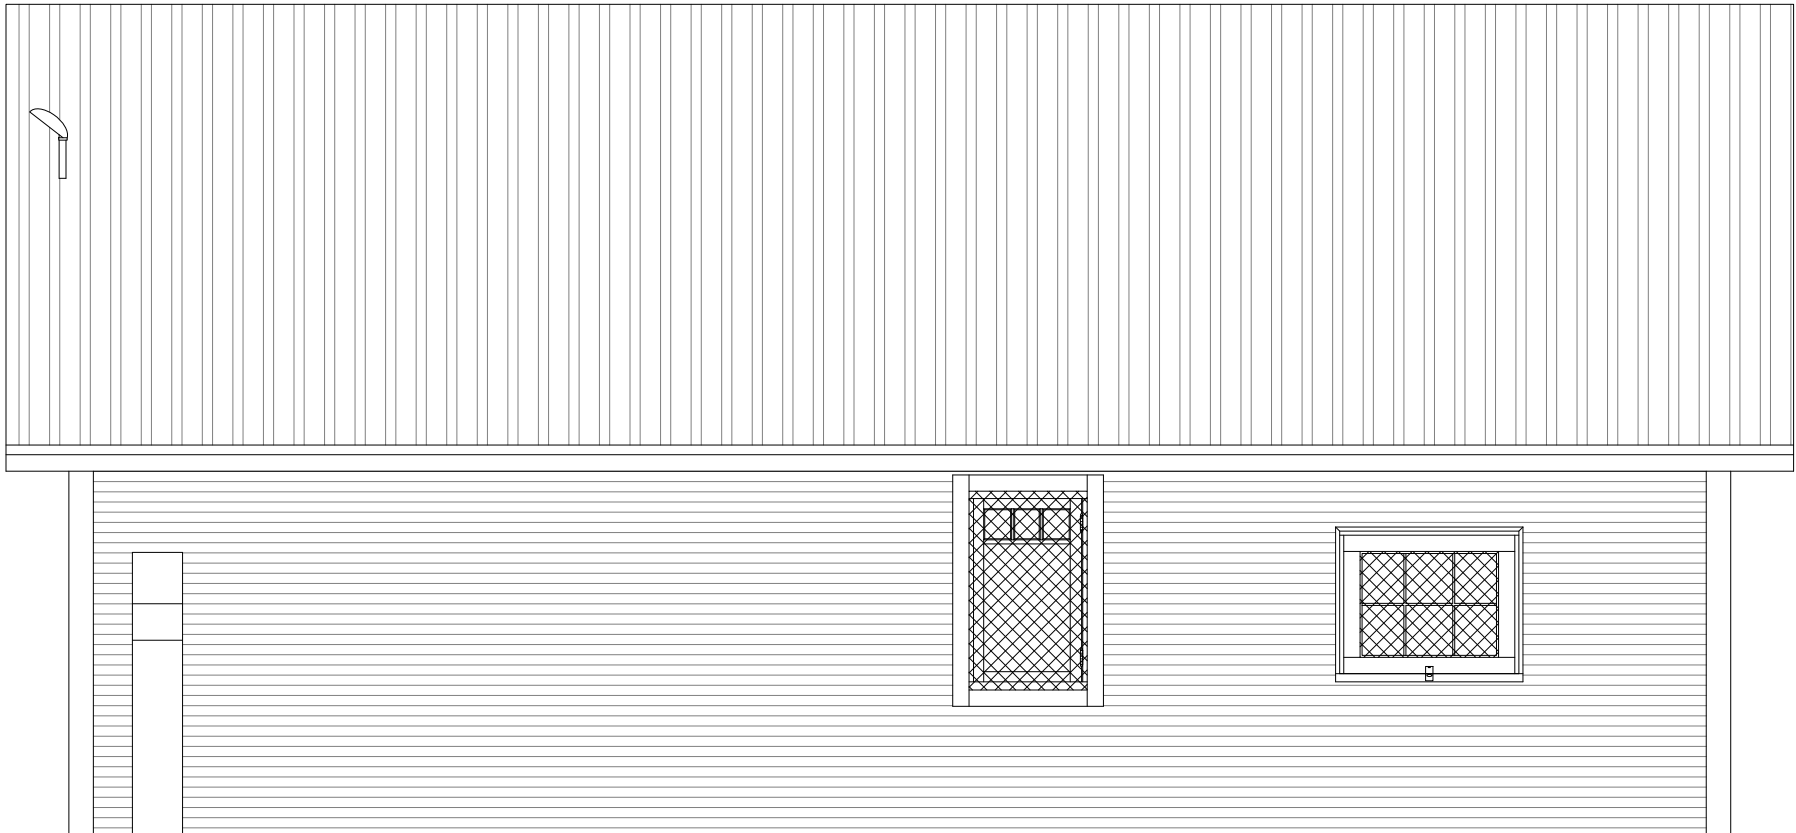

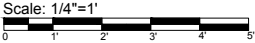



Scale: 1/4"=1'
0 1 2 3 4 5'

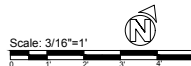 

Government Hill Wireless Station
Sketch Floor Plan
Municipality of Anchorage
Historic Preservation Commission

Government Hill Wireless Station
Building C
Sketch Floor Plan

SHEET
5 OF 5

Drawn By
Casey Woster
TNSDS, LLC

Final File in Cabinet August 2023
Drawing Date: October 2023