


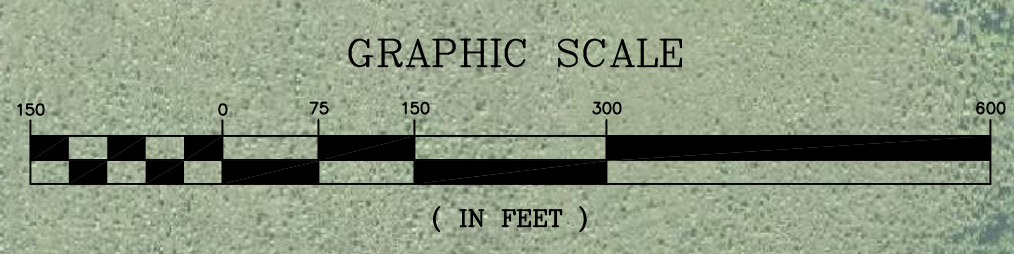

PLOT DATE: 00/00/00
 PLOT SCALE: 1"=100'
 ACAD FILE: *.DWG



VERIFY SCALE		THIS BAR REPRESENTS ONE INCH ON ORIGINAL DRAWING.		IF BAR IS NOT ONE INCH, ADJUST DRAWING SCALE ACCORDINGLY.		FULL SIZE SCALE	
DATA	DRAWN BY	CHECKED BY	DATA	DRAWN BY	CHECKED BY	REV	DATE
BASE			TELEPHONE				
TOPOGRAPHY			ELECTRIC				
PROFILE			CABLE TV				
SANITARY SEWER			TRAFFIC SIGNAL				
STORM SEWER			DESIGN				
WATER			QUANTITIES				
GAS			MUN. FINAL CHECK				
PLAN CHECK				REVISIONS			

RECORD DRAWING Note: To be filled out on original drawings upon project completion.

1. DATA PROVIDED BY: _____
 This will serve to certify that these Record Drawings are a true and accurate representation of the project as constructed.
 CONTRACTOR: _____
 BY: _____ TITLE: _____
 DATE: _____

2. DATA TRANSFERRED BY: _____
 COMPANY: _____
 DATE: _____

3. Based on periodic field observations by the Engineer (or an individual under his/her direct supervision), the Contractor-provided data appears to represent the project as constructed.
 DATA TRANSFER CHECKED BY: _____
 COMPANY: _____
 BY: _____ TITLE: _____
 DATE: _____



CONSULTANT

SEAL


SOUTH ANCHORAGE SPORTS PARK
779 WEST KLATT ROAD, ANCHORAGE, ALASKA

OVERALL PARK AREA

HORZ SCALE: 1" = 150'
 VERT SCALE: N/A
 DATE: 12/22/15
 GRID: SW2629, SW2630
 PS 15-053
SHEET 1 of 1



PLOT DATE: 00/00/00
 PLOT SCALE: 1"=100'
 ACAD FILE: *.DWG

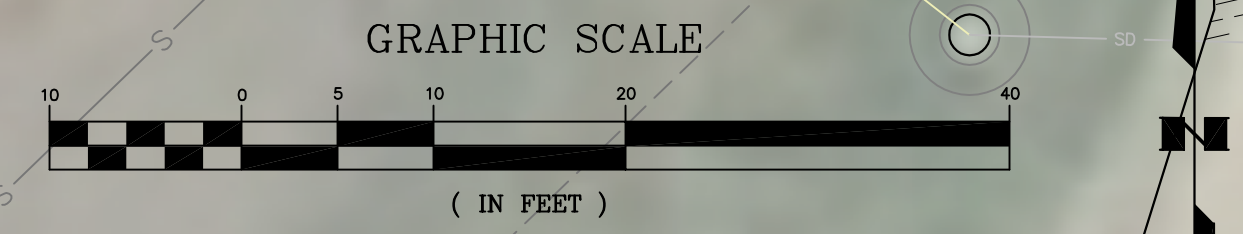


VERIFY SCALE		THIS BAR REPRESENTS ONE INCH ON ORIGINAL DRAWING.		IF BAR IS NOT ONE INCH, ADJUST DRAWING SCALE ACCORDINGLY.		FULL SIZE SCALE	
DATA	CHECKED BY	DATA	CHECKED BY	REV	DATE	DESCRIPTION	BY
BASE		TELEPHONE					
TOPOGRAPHY		ELECTRIC					
PROFILE		CABLE TV					
SANITARY SEWER		TRAFFIC SIGNAL					
STORM SEWER		DESIGN					
WATER		QUANTITIES					
GAS		MUN. FINAL CHECK					
PLAN CHECK				REVISIONS			

RECORD DRAWING Note: To be filled out on original drawings upon project completion.

1. DATA PROVIDED BY: _____
 This will serve to certify that these Record Drawings are a true and accurate representation of the project as constructed.
 CONTRACTOR: _____
 BY: _____ TITLE: _____
 DATE: _____

2. DATA TRANSFERRED BY: _____
 COMPANY: _____
 DATE: _____

3. Based on periodic field observations by the Engineer (or an individual under his/her direct supervision), the Contractor-provided data appears to represent the project as constructed.
 DATA TRANSFER CHECKED BY: _____
 COMPANY: _____
 BY: _____ TITLE: _____
 DATE: _____


The Boutet Company Inc.
 601 East 57th Place, Suite 102
 Anchorage, Alaska, 99518
 PHONE (907) 522-8776 FAX (907) 522-8779

CONSULTANT SEAL

SOUTH ANCHORAGE SPORTS PARK
779 WEST KLATT ROAD, ANCHORAGE, ALASKA
SOUTH PARK
PLAYGROUND AREA CONCEPT

HORIZ SCALE: 1"=10'	DATE: 12/22/15	GRID: SW2629, SW2630	SHEET 1 of 1
VERT SCALE: N/A	PS 15-053		