

1


## NEW WORK PLAN - GROUND FLOOR

SCALE 1/4" = 1'-0"



### KEY PLAN

SCALE 1/32" = 1'-0"

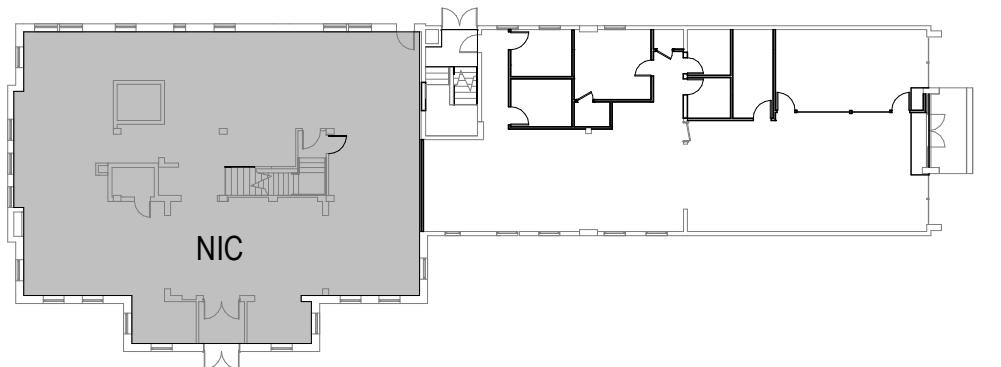

**PRELIMINARY - NOT FOR CONSTRUCTION**

No.	Issue	Author	Drafting Check	Checked	Approved	Date
1	Author	Designer	Design Check	Checker	Project Director	

Bar is one inch on original size sheet  
0 1"



GHD Ltd.  
Custom Address Input



www.ghd.com

#### Conditions of Use

This document and the ideas and designs incorporated herein, as an instrument of professional service, is the property of GHD. This document may only be used by GHD's client (and any other person who GHD has agreed can use this document) for the purpose for which it was prepared and must not be used by any other person or for any other purpose.

Client	Client Name
Project	Downtown Branch ANC Library Concept
Project No.	Date
Scale	As indicated

Title	NEW WORK PLAN - GROUND FLOOR
Sheet No.	A100
Size	ANSI D