


DRAFT



- LEGEND**
- WETLANDS (PRELIMINARY)
 - GLACIER CREEK
 - IDITAROD TRAIL (EXISTING)

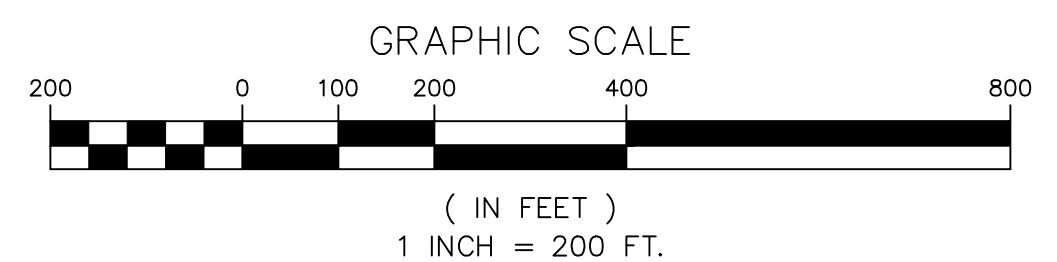

TRUE NORTH
SCALE : 1" = 200'

SHEET 1 OF 4	DESIGNED B.J.M.	DRAWN B.J.M.	CHECKED C.W.M.	DATE	REVISIONS	BY CKD
	FILE: HOLTAN HILLS / AREA MASTER PLAN					
	JOB NO. 21-105	CASE: N/A	DATE: DEC 2021			
	SCALE: 1"=200'	GRID: NW0251				

HOLTAN HILLS SUBDIVISION
AREA MASTER PLAN &
PHASED SUBDIVISION

TRIAD
ENGINEERING, LLC

P.O. Box 111989
Anchorage, Alaska 99511
(907) 561-6537
www.triadok.com