


PLATFORM DETAIL SKETCH

SCALE: N.S.

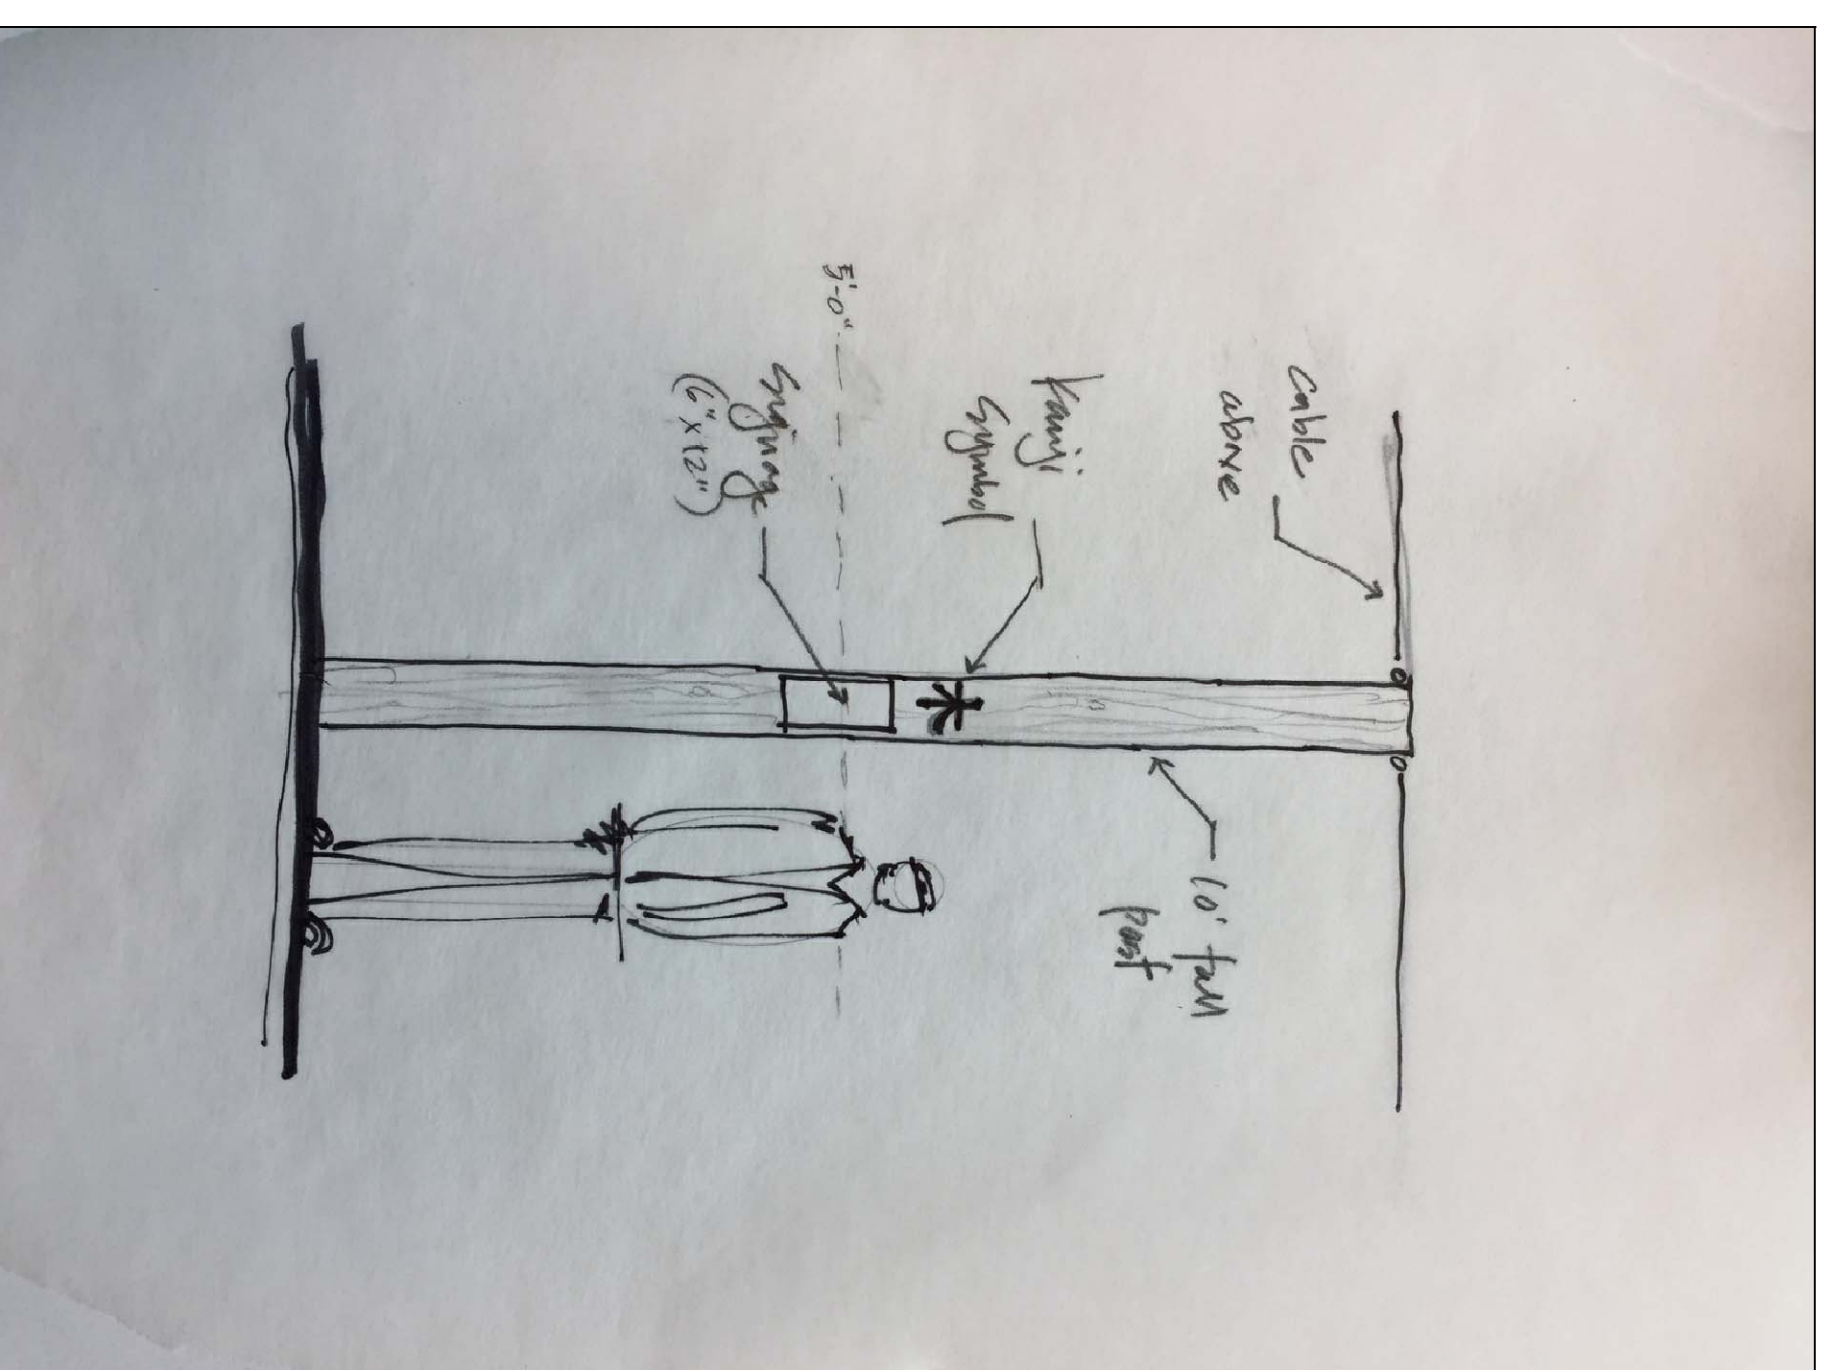

8x8 INTERPRETIVE POSTS

SCALE: N.S.



CABLE DETAIL

SCALE: NS



CUSTOM BENCH CONCEPT

SCALE: N.S.



CUSTOM TORII CONCEPT

SCALE: N.S.



CUSTOM PAVER PRECEDENT

SCALE: N.S.

| FIELD BOOKS | BM NO. | LOCATION | ELEV. | DATA | ORIGIN | CHECKED | DATE | DESCRIPTION | BY | REV |
|---------------------|--------|----------|-------|------------------|--------|---------|------|-------------|----|-----|
| DESIGN: | | | | BASE | BY | BY | | | | |
| STAKING: | | | | TOPOGRAPHY | BY | BY | | | | |
| | | | | PROFILE | BY | BY | | | | |
| | | | | SMART SURVEY | BY | BY | | | | |
| | | | | STORM SEWER | BY | BY | | | | |
| | | | | WATER | BY | BY | | | | |
| | | | | GAS | BY | BY | | | | |
| REQUIREMENTS: | | | | DESIGN | BY | BY | | | | |
| CONTRACTOR: | | | | STATIONING | BY | BY | | | | |
| INSPECTOR: | | | | QUANTITIES | BY | BY | | | | |
| CONSTRUCTION RECORD | | | | MAIN FINAL CHECK | BY | BY | | | | |
| | | | | PLAN CHECK | BY | BY | | | | |
| | | | | REVISIONS | BY | BY | | | | |
| | | | | CONSULTANT | BY | BY | | | | |
| | | | | SEAL | BY | BY | | | | |



PARKS AND RECREATION DEPARTMENT

2018 SAND LAKE LEARNING LAB

DETAIL DRAWINGS

SCALE: HOR. PER PLAN
SCALE: VER. PER PLAN

DATE: 7/5/2017
STATUS: FOR CONSTRUCTION

GRD: _____
SHEET 16 of 16

16