


6/2/2026 5:28 PM By: Coby Fletcher S:\PM-23_(PME Toaks)_(Task 46) BP-05\PTS Files\dwg Active\BP-05_3D Rendering Plot.dwg

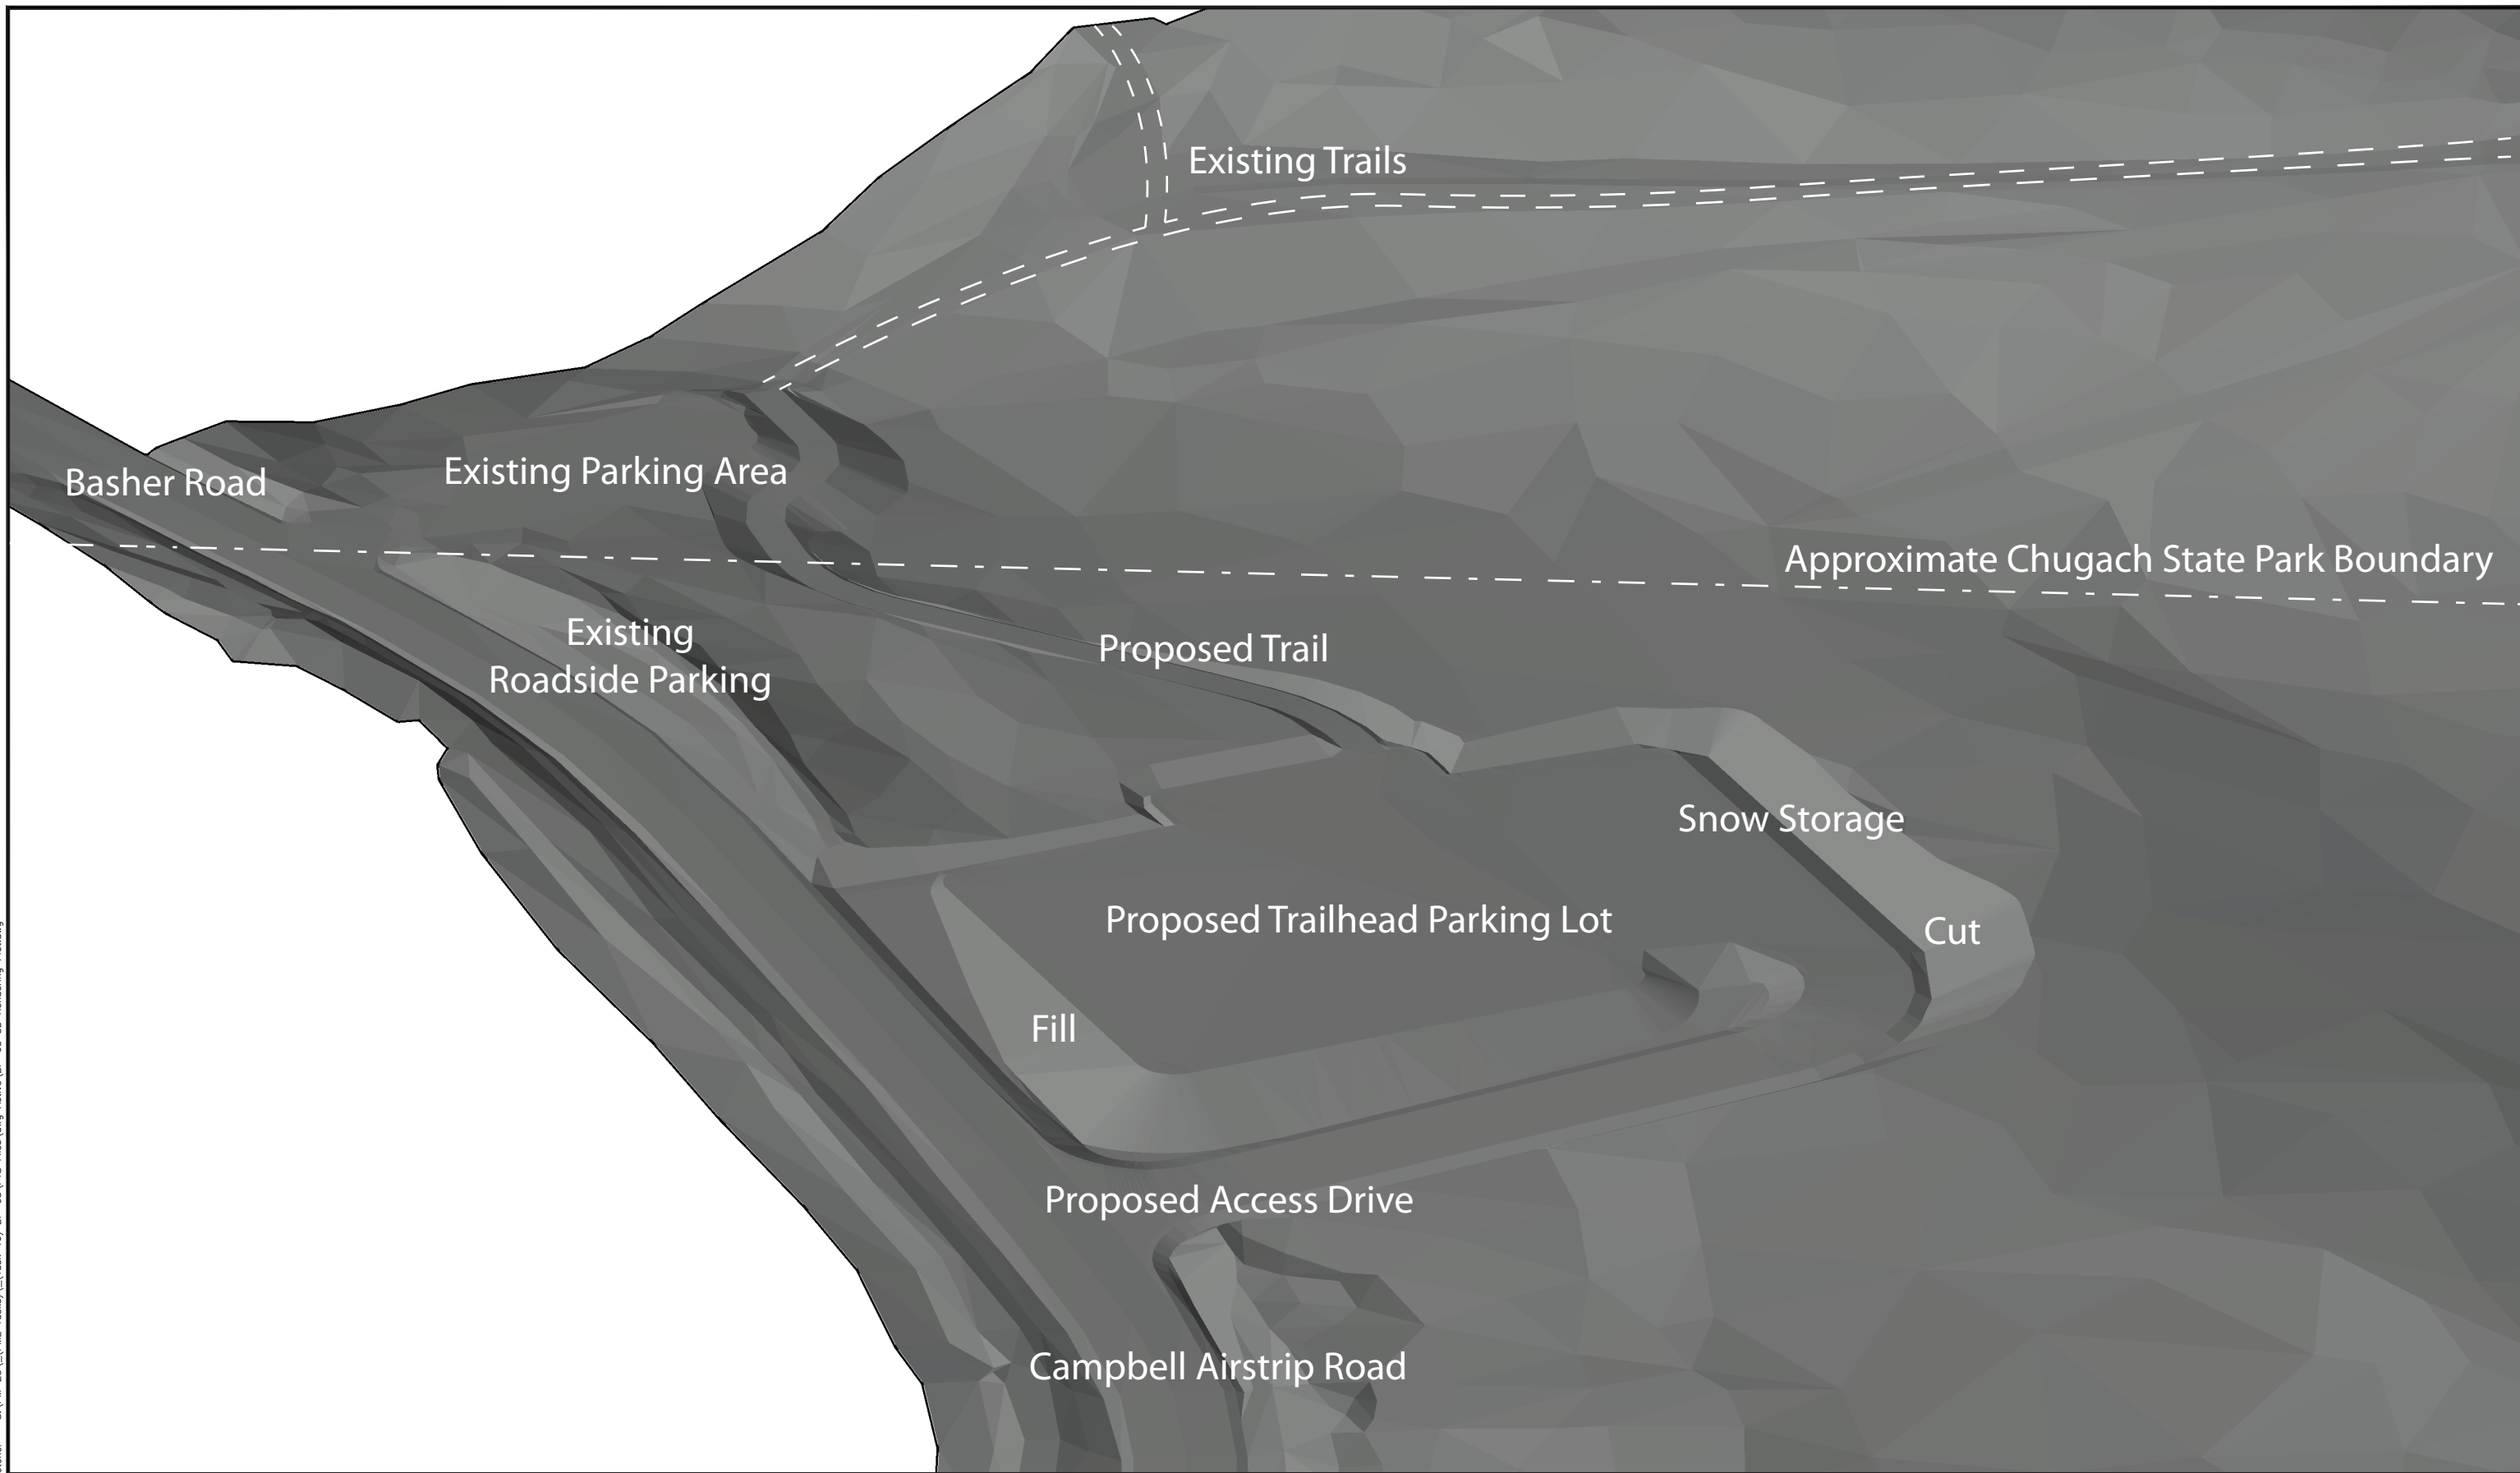

FIELD BOOK	BM NO.	LOCATION	ELEV.	ELEV.	BASE	DRAWN BY	CHECKED BY	TELEPHONE	REV	DATE	DESCRIPTION	BY
DESIGN	NAME				TOPOGRAPHY			ELECTRIC				
STAKING					PROFILE			CABLE TV				
ASBUILT					SANITARY SEWER			TRAFFIC SIGNALS				
CONTRACTOR	BASIS OF DATUM				STORM SEWER			DESIGN				
INSPECTOR					WATER			QUANTITIES				
CONSTRUCTION RECORD					GAS			MUN. FINAL CHECK				
		VERTICAL DATUM			PLAN	CHECK					REVISIONS	

1. DATA PROVIDED BY:
 This will serve to certify that these Record Drawings are a true and accurate representation of the project as constructed.
 CONTRACTOR: _____ BY: _____
 TITLE: _____ DATE: _____
 2. DATA TRANSFERRED BY: _____
 COMPANY: _____ DATE: _____
 3. DATA TRANSFER CHECKED: _____
 Based on periodic field observations by the Engineer (or an Individual under his/her direct supervision), the Contractor-provided data appears to represent the project as constructed.
 BY: _____ COMPANY: _____
 TITLE: _____ DATE: _____
 RECORD DRAWING



SEAL

CONSULTANT

PROJECT MANAGEMENT AND ENGINEERING DEPARTMENT

25-05 BASHER TRAILHEAD PARKING EXPANSION SCHEDULE ALL

MODEL

SCALE: H: 1"=20' V: 1"=20'
 DATE: 6/2026 GRID: SW2241 SHEET: 1 of 1
 ACCT. NO.: