


APPENDIX C

PROPOSED PARKING, LANDSCAPE, & SIDEWALK IMPROVEMENTS




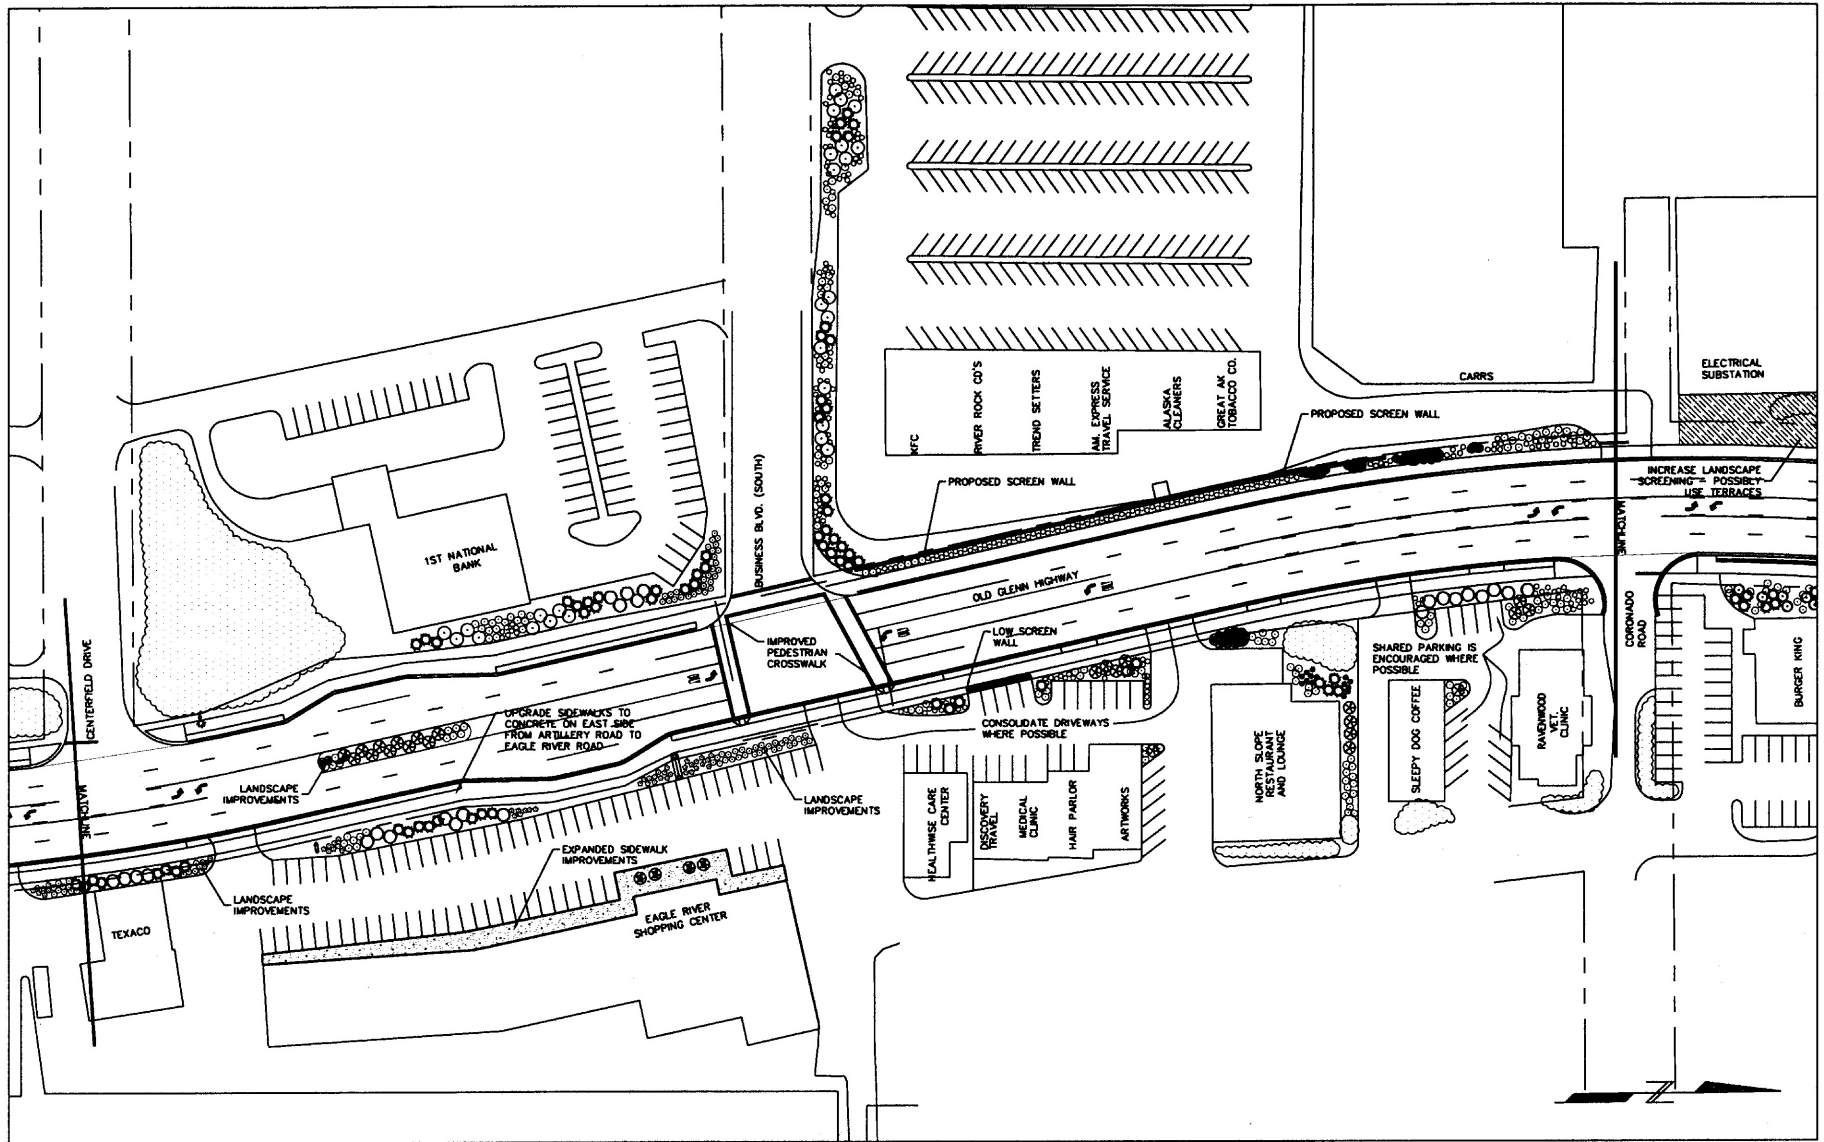

EAGLE RIVER CENTRAL BUSINESS DISTRICT REVITALIZATION PLAN OLD GLENN HWY PROPOSED PARKING AND SIDEWALK IMPROVEMENTS




Sheet
2 of 8

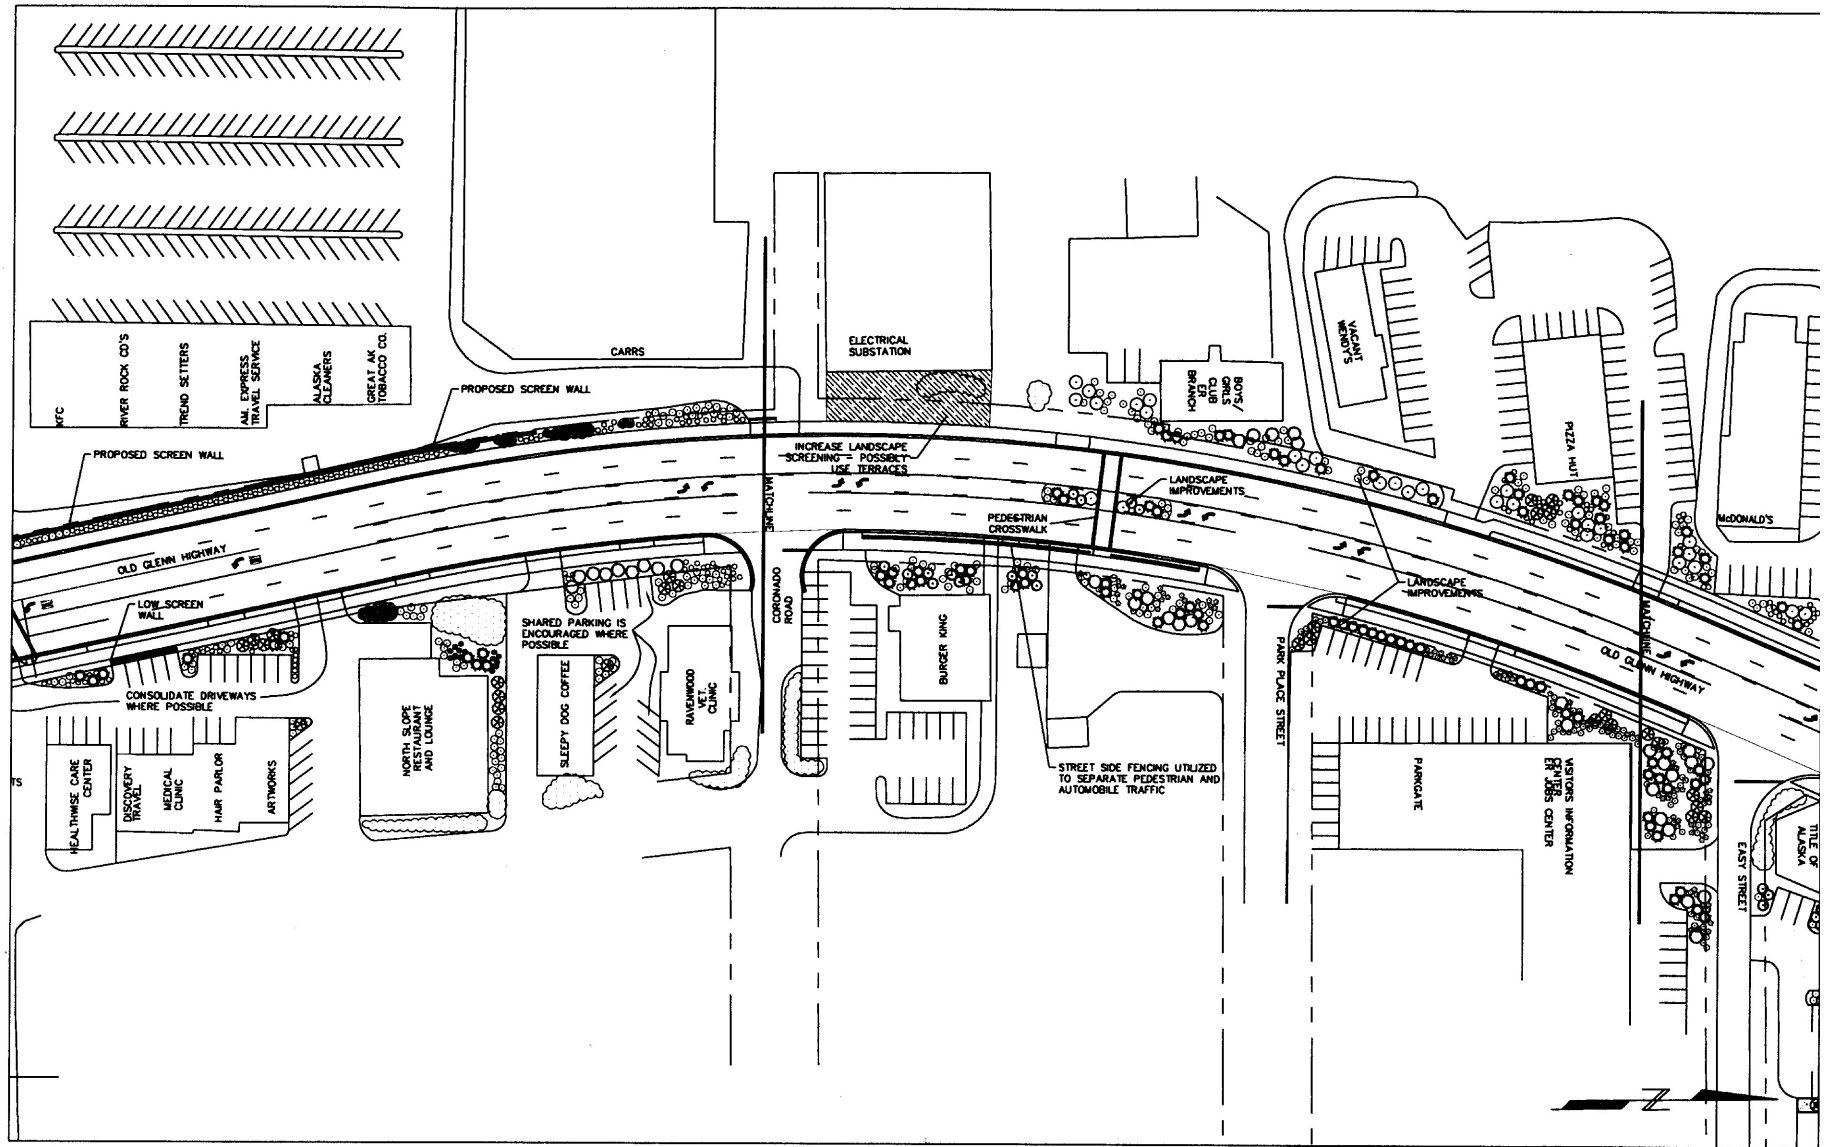

EAGLE RIVER CENTRAL BUSINESS DISTRICT REVITALIZATION PLAN **OLD GLENN HWY PROPOSED PARKING AND SIDEWALK IMPROVEMENTS**



Sheet
3 of 8

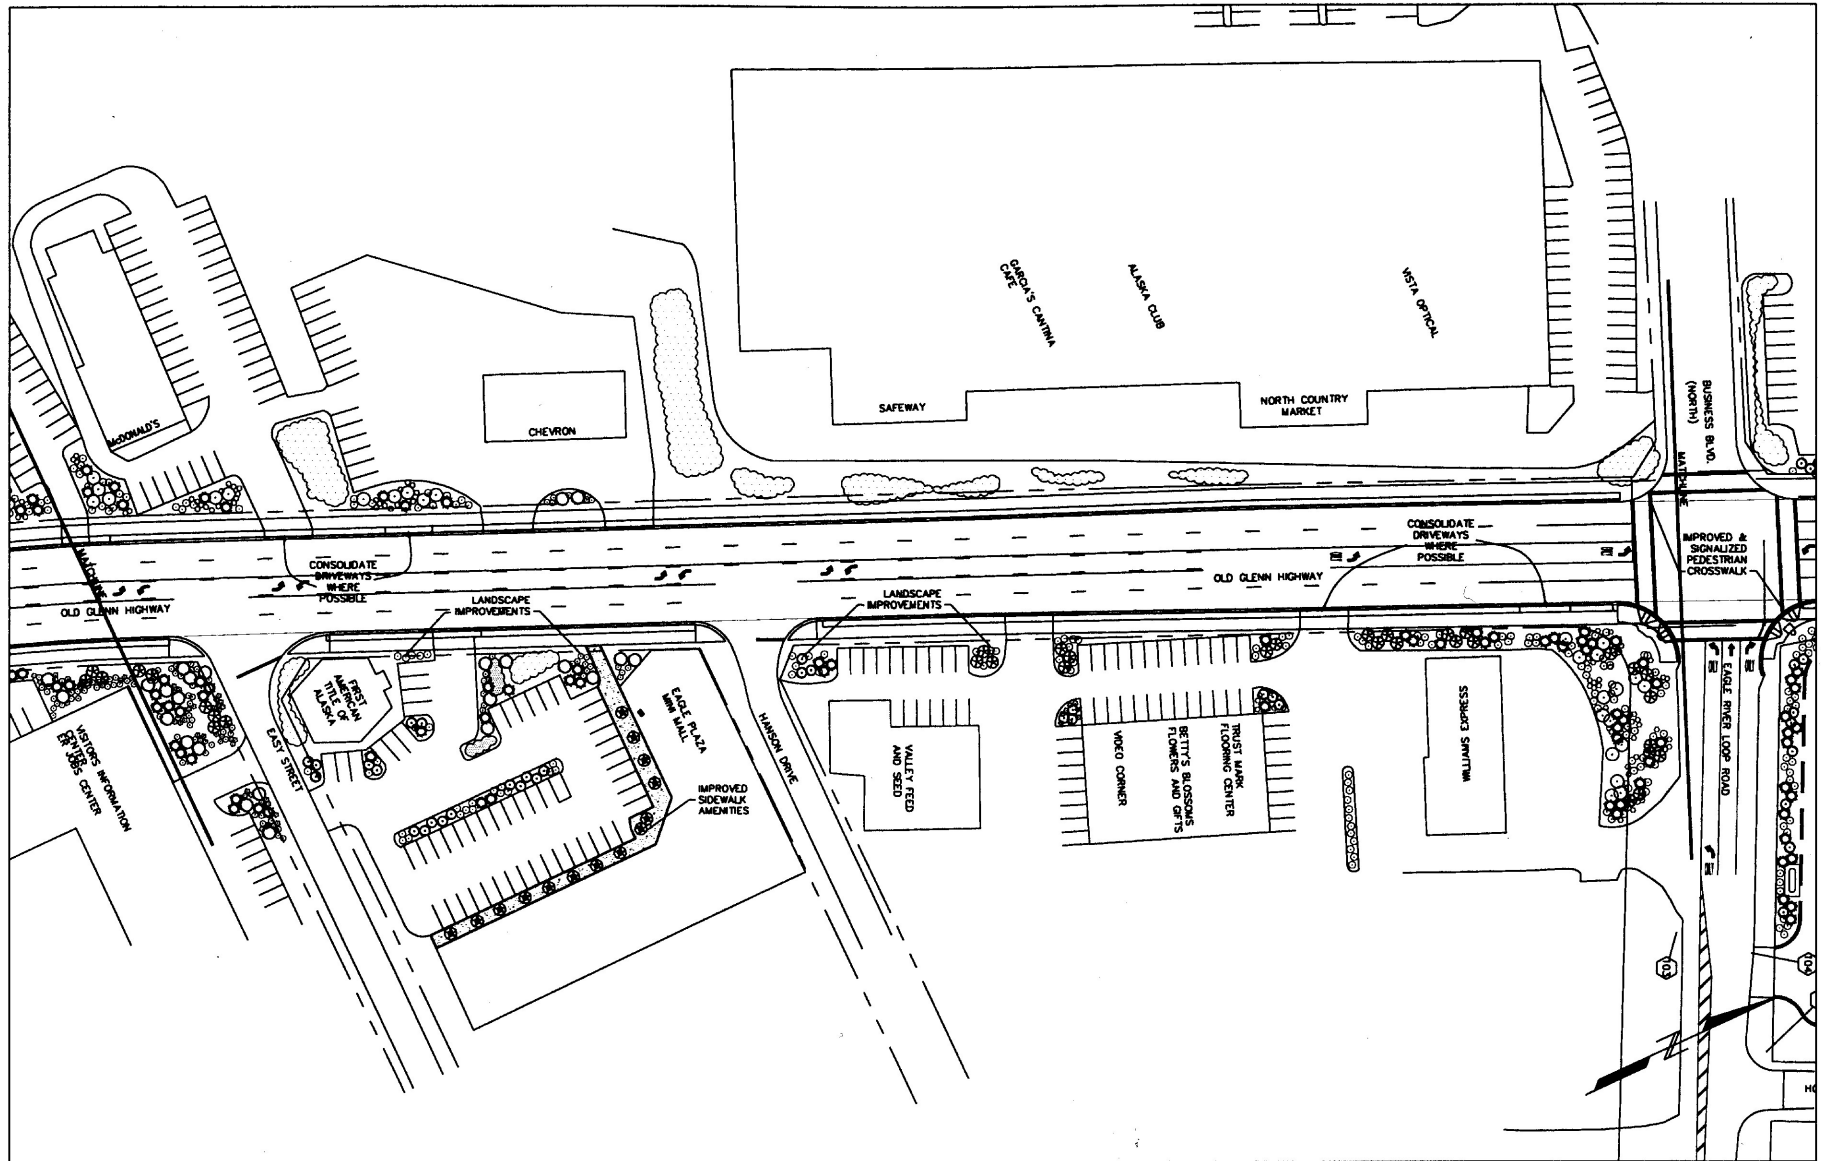


EAGLE RIVER CENTRAL BUSINESS DISTRICT REVITALIZATION PLAN **OLD GLENN HWY PROPOSED PARKING AND SIDEWALK IMPROVEMENTS**



Sheet
4 of 8



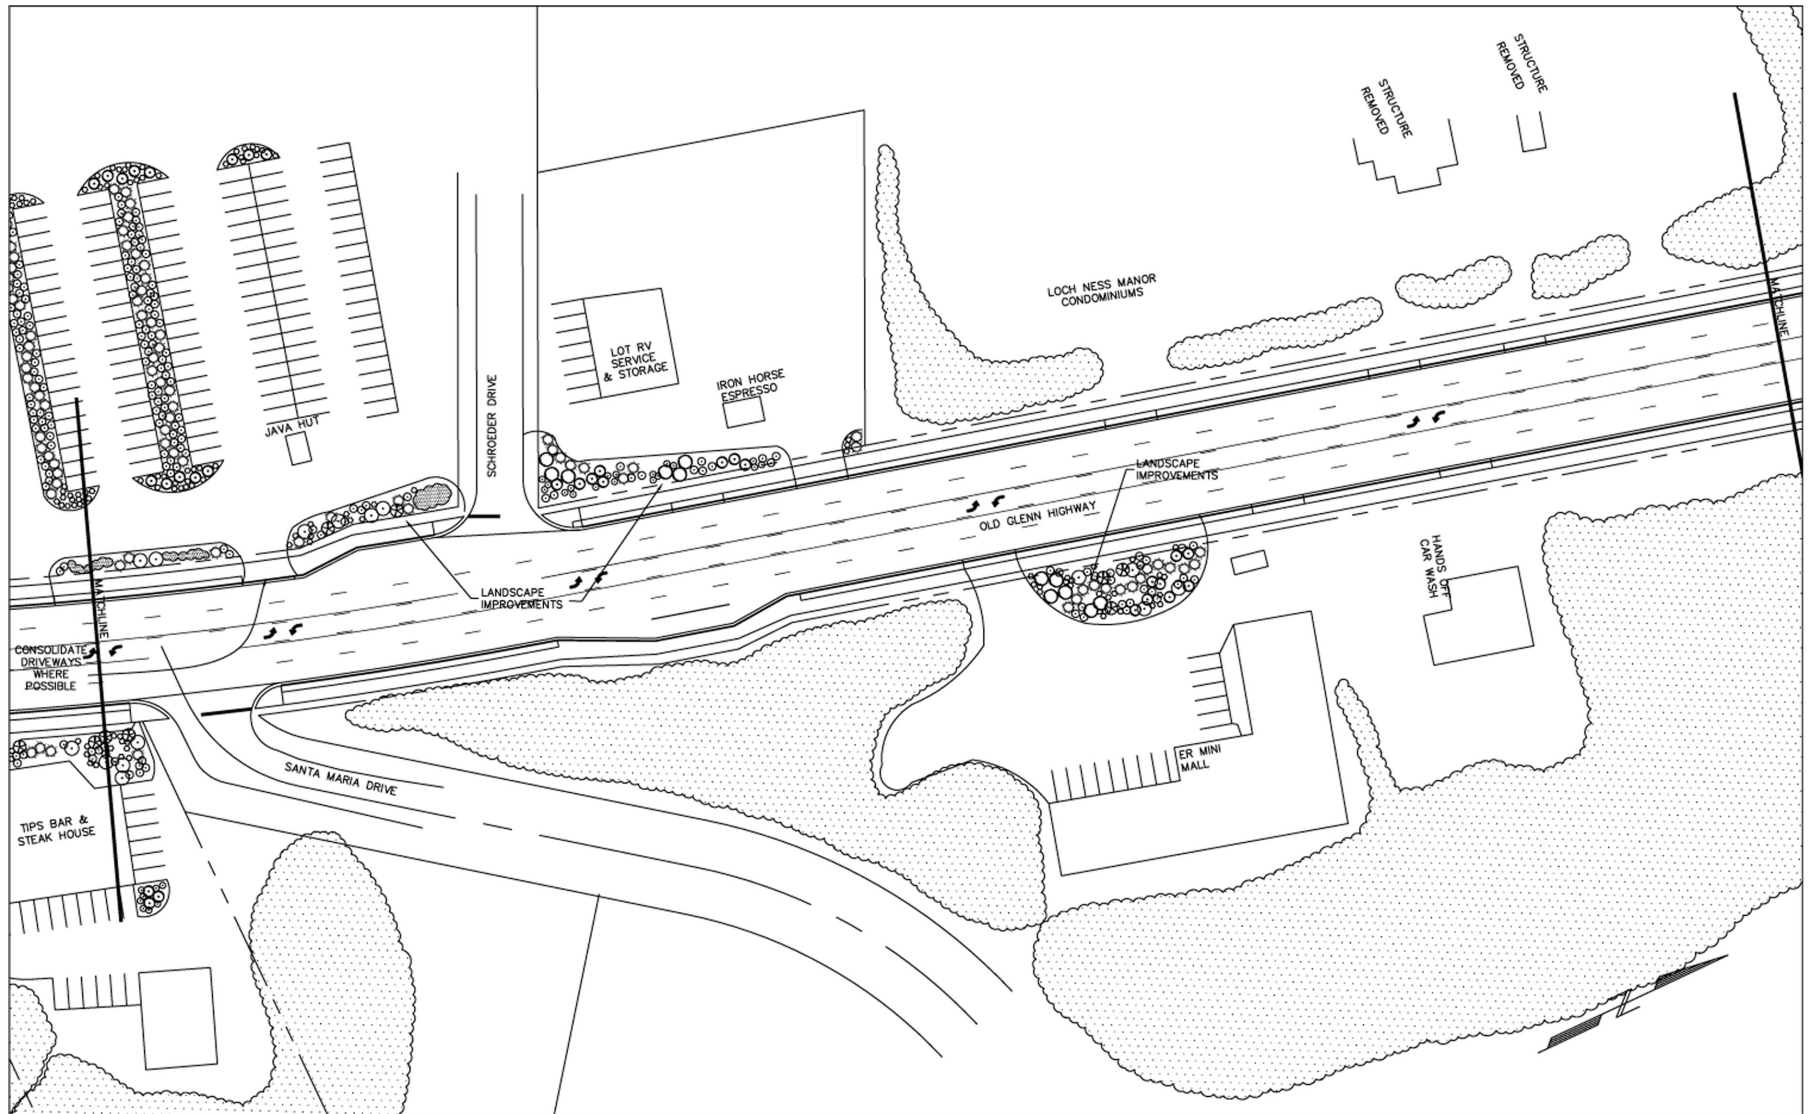


EAGLE RIVER CENTRAL BUSINESS DISTRICT REVITALIZATION PLAN

OLD GLENN HWY PROPOSED PARKING AND SIDEWALK IMPROVEMENTS



Sheet
6 of 8



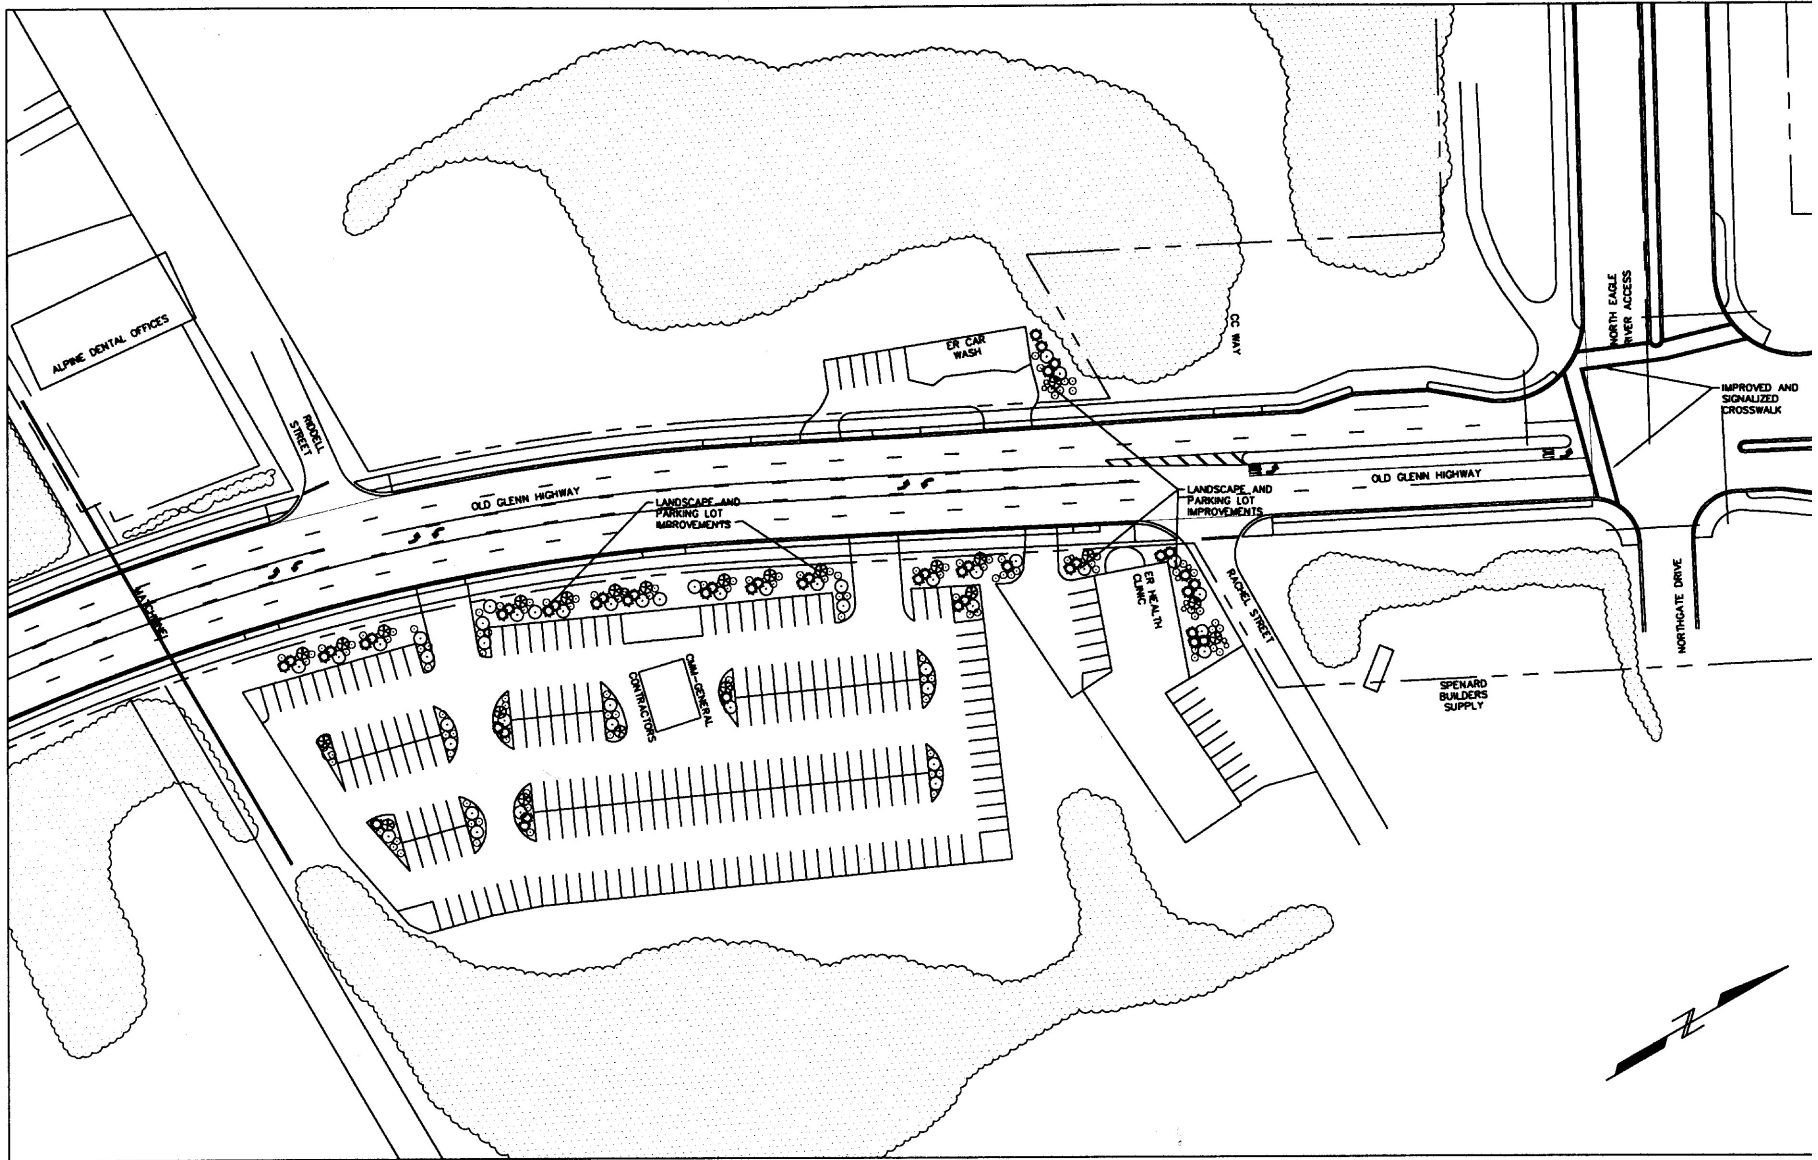

EAGLE RIVER CENTRAL BUSINESS DISTRICT REVITALIZATION PLAN
OLD GLENN HWY PROPOSED PARKING AND SIDEWALK IMPROVEMENTS



Sheet
8 of 8