




Municipality of Anchorage



Handout RD.07

Wood Framed Garage Floor Detail

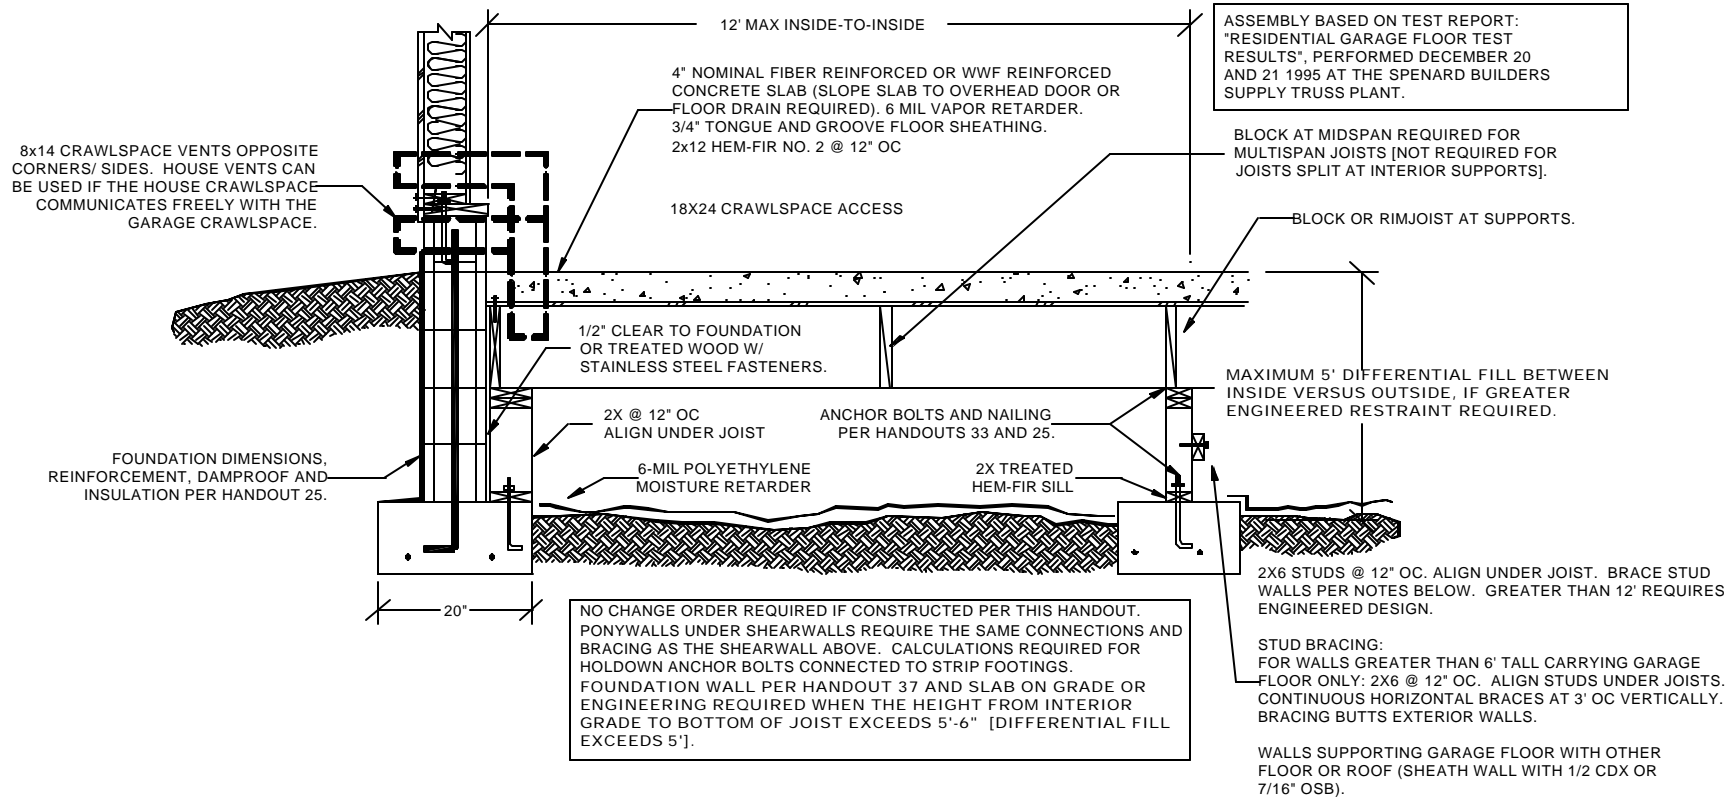

Ron Thompson, Building Official
 DATE: February 9, 2006
 (Ref. 02-00; 02-03)