






# PCT 2021 - DREDGING CHANGE ORDER EXHIBITS

**NOTES**  
 1. CONTOUR LINES SHOWN ARE FROM THE HYDROGRAPHIC SURVEY PROVIDED BY USACE.

**LEGEND**  
 -25FT MUDLINE DREDGE AREA

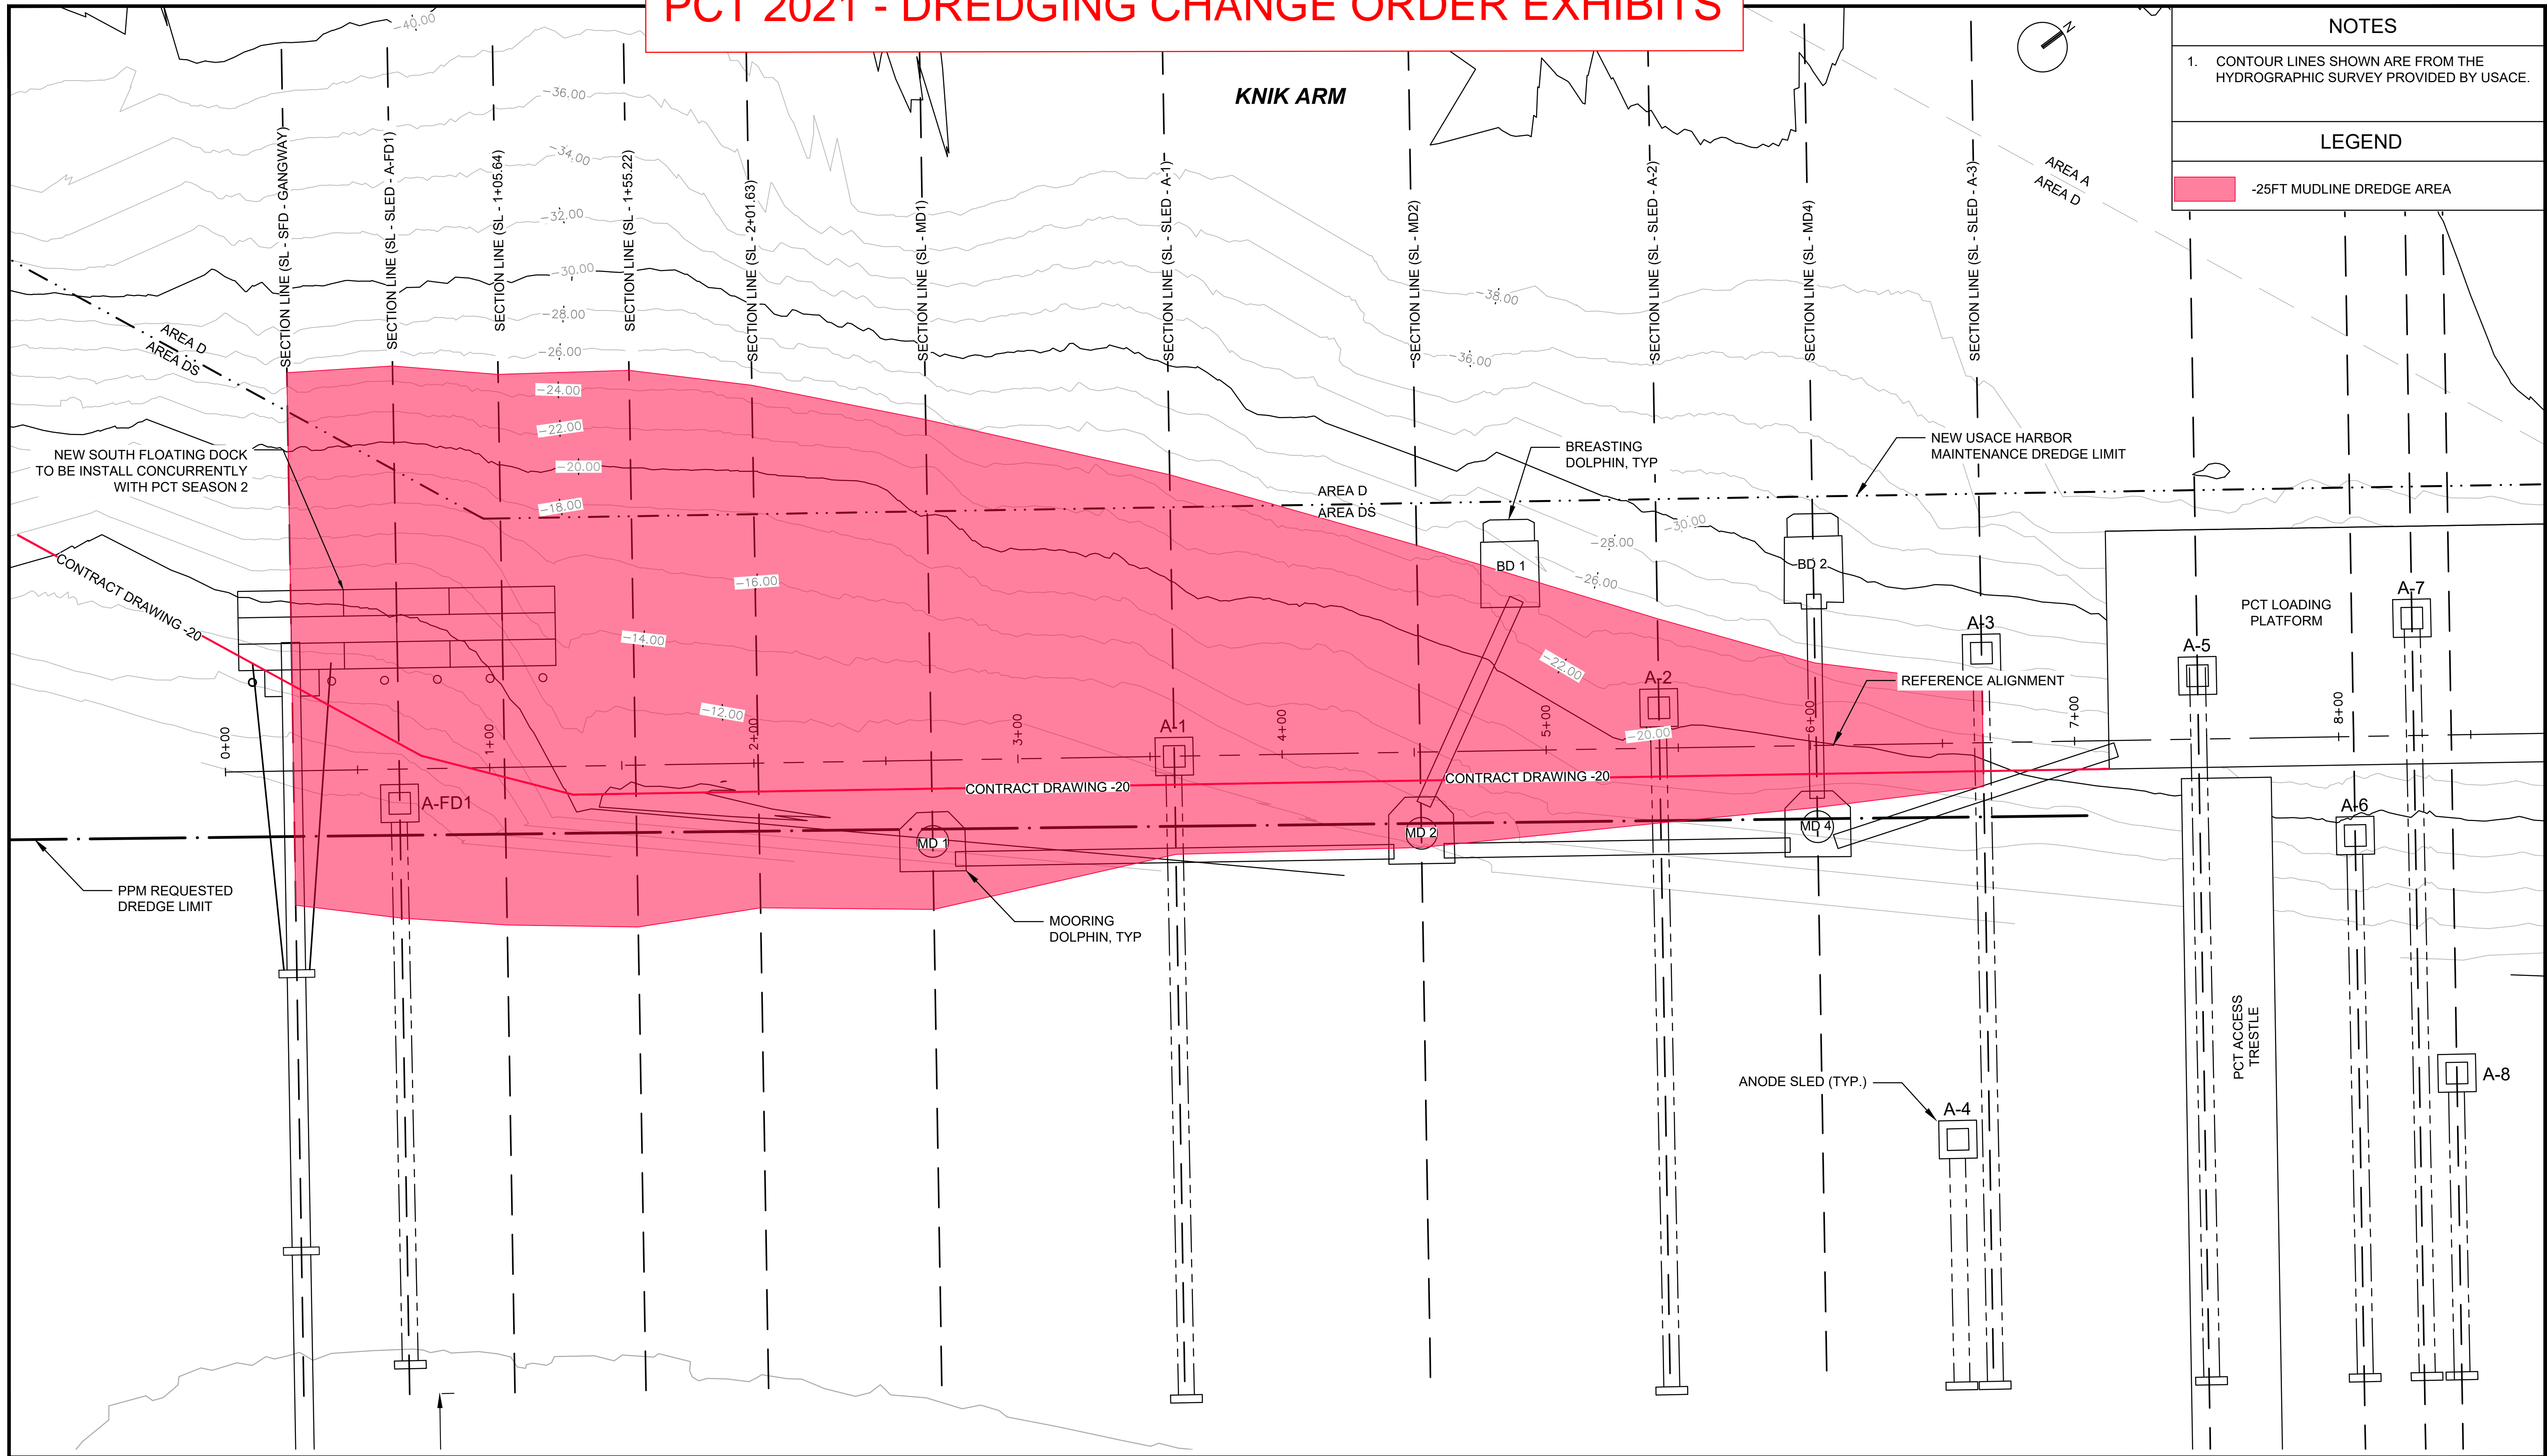

Drawing: PCT 2021 SURFACE COMPARISON DWG  
Date: Feb 03, 2021 - 11:41pm

REV	DATE	DESCRIPTION	BY	APVD


**VERIFY SCALES**  
 BAR IS ONE INCH ON ORIGINAL DRAWING  
 0" = 1"  
 IF NOT ONE INCH ON THIS SHEET, ADJUST SCALES ACCORDINGLY.

REVISIONS

DSGN	DR	CHK	APVD
CONSULTANT			

FOR REFERENCE ONLY

SEAL

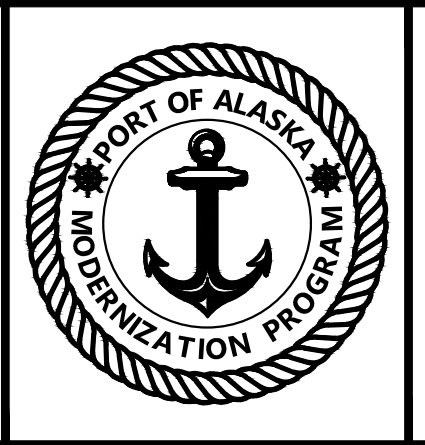

**INFILL VOLUME**

SECTION LINES

PORT OF ALASKA

PORT OF ALASKA MODERNIZATION PROGRAM  
 PETROLEUM AND CEMENT TERMINAL  
 SEASON 2  
 ANCHORAGE, ALASKA

HORIZ SCALE: AS NOTED	DATE: 2/3/2021
VERT SCALE: N/A	SHEET: 2 OF 6

