


HUDDLE

February 11, 2026

Basher Trailhead Parking Lot - Concept A

Parallel Alignment

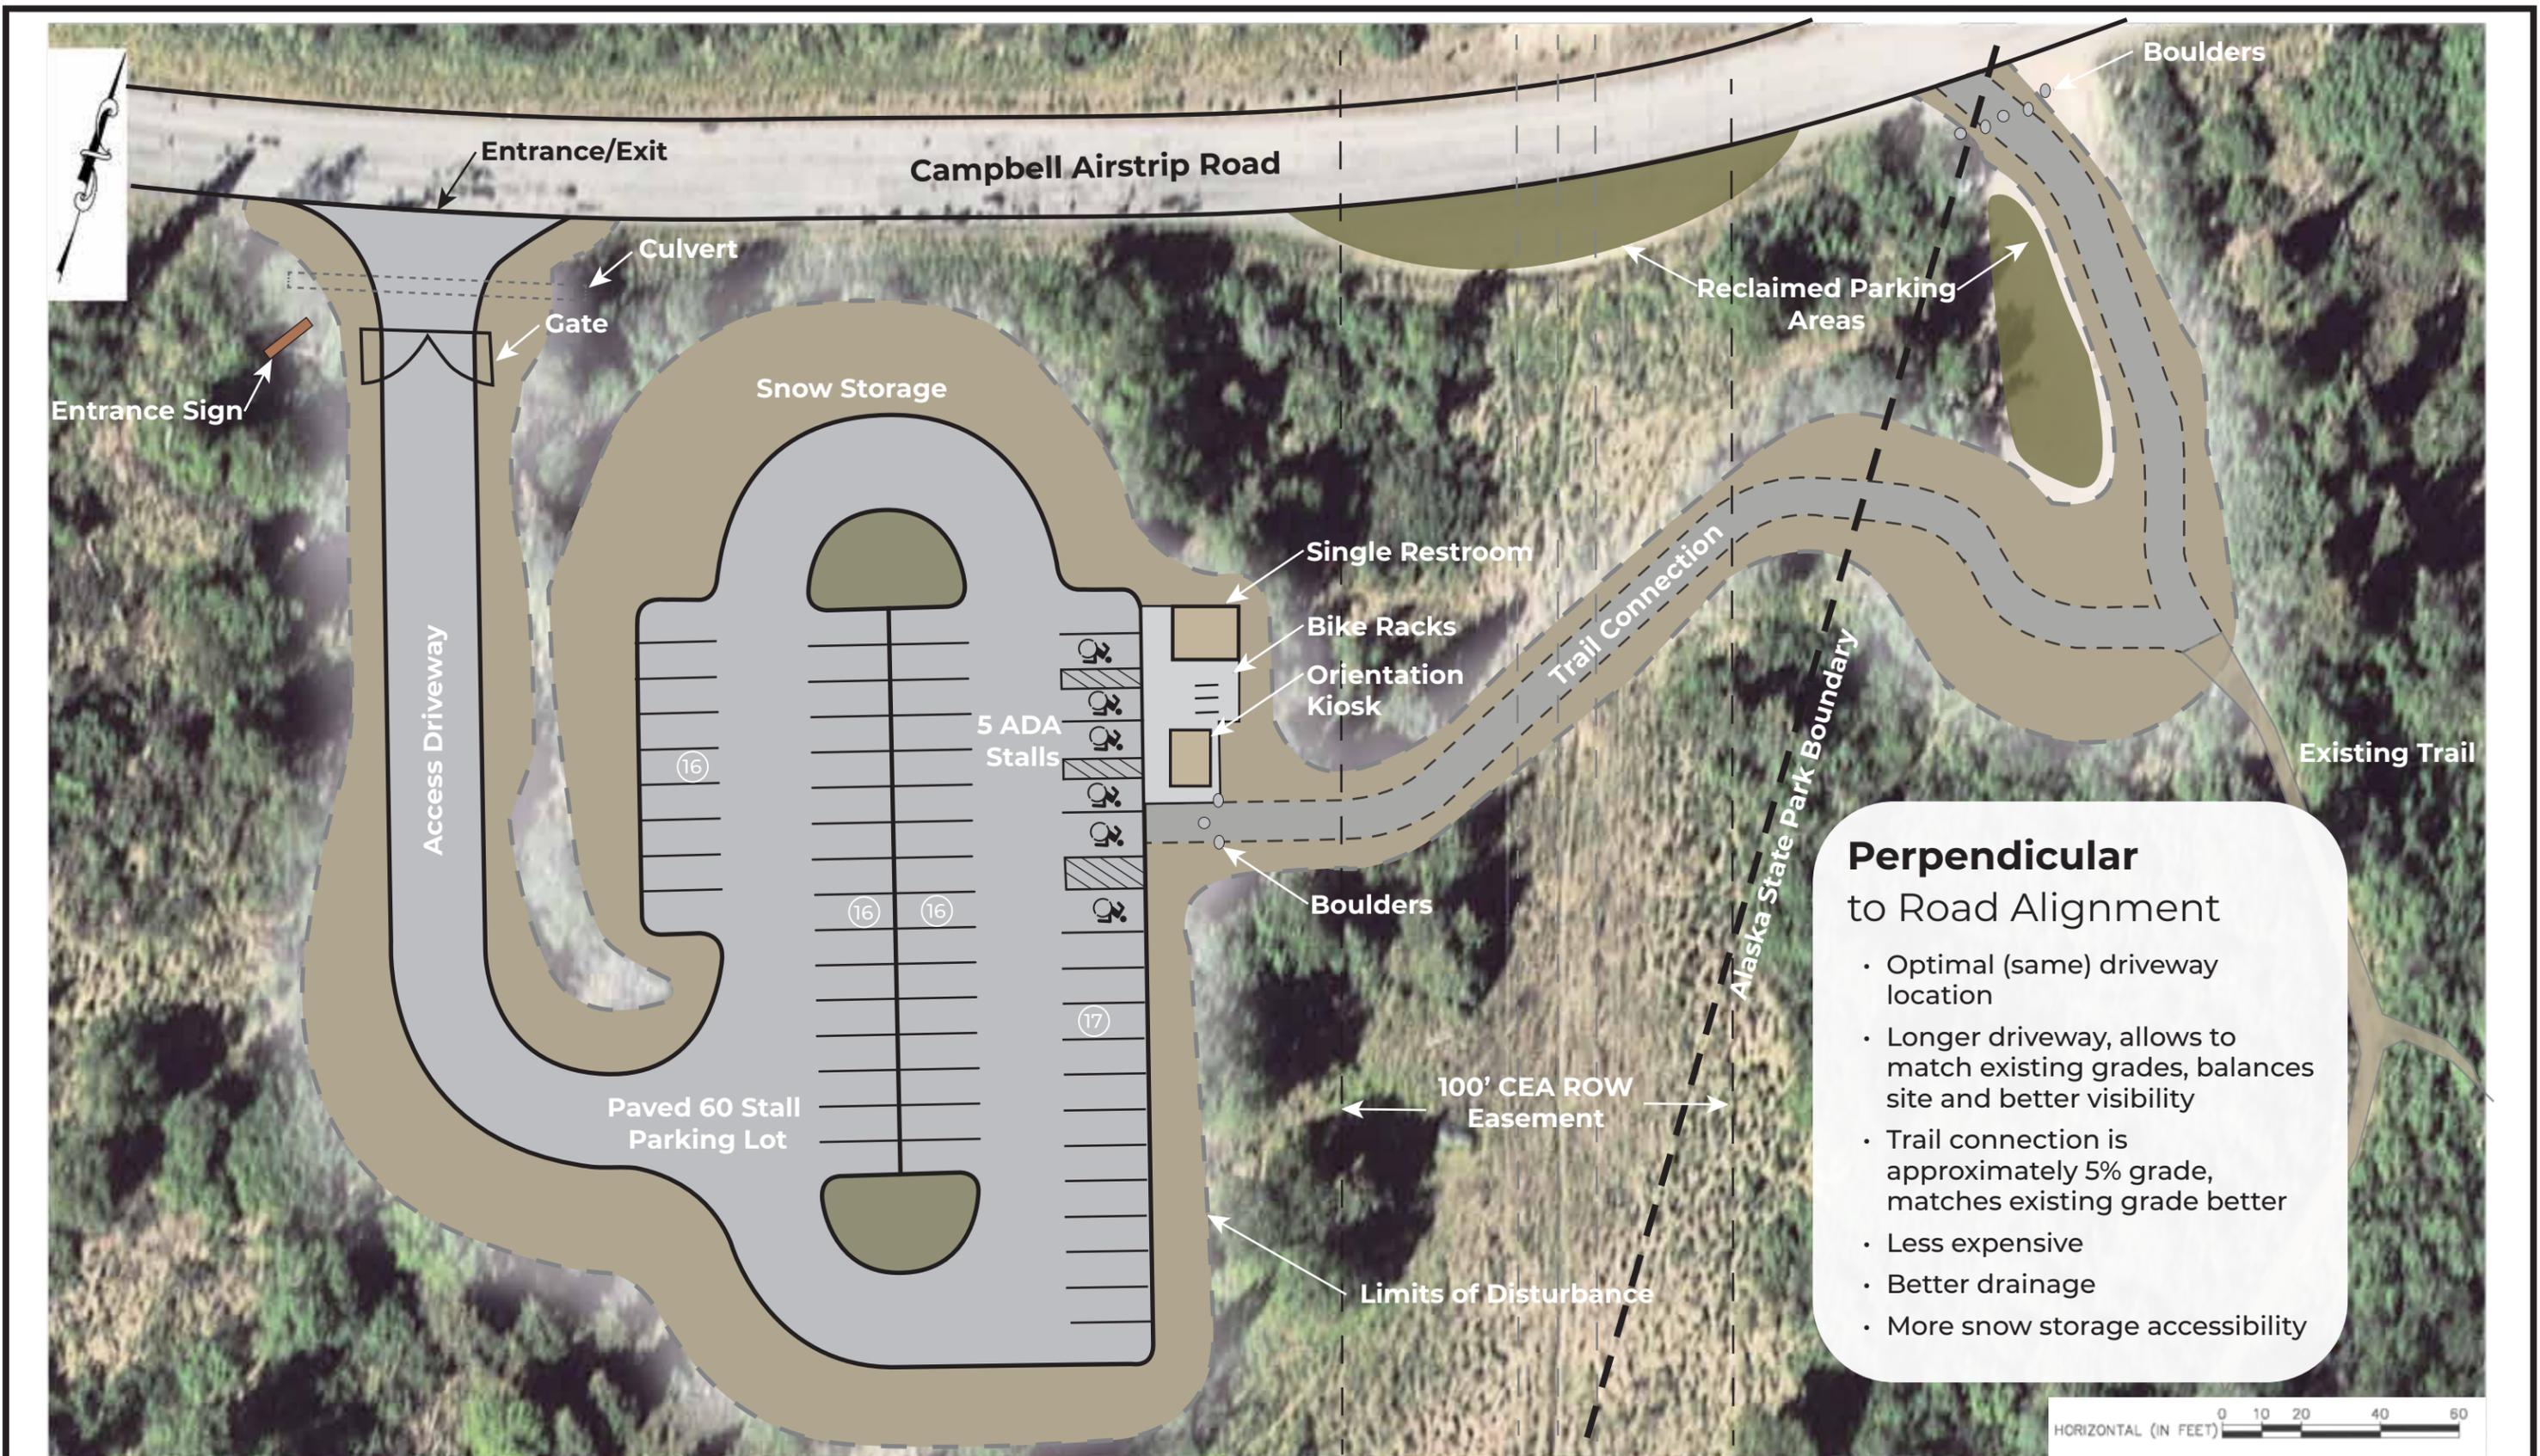

Perpendicular to Road Alignment

- Optimal (same) driveway location
- Longer driveway, allows to match existing grades, balances site and better visibility
- Trail connection is approximately 5% grade, matches existing grade better
- Less expensive
- Better drainage
- More snow storage accessibility